

THE
UNIT PLANS




UNIT 210

1 BHK - TYPE 1

1	Kitchen	2.8m x 2.9m
2	Living	5.2m x 6.3m
3	PWD Room	1.7m x 1.7m
4	Bedroom	3.7m x5.9m
5	Bath	2.5m x 3.9m
6	Laundry	1.2m x 0.9m
7	Store	1.3m x 2.8m
8	Balcony -1	10.8m x 8.9m
9	Balcony -2	6.5m x 2.6m

Suite Area	84.83 sq.m	913.10 sq.ft
Balcony Area	99.21 sq.m	1067.89 sq.ft
Total Area	184.04 sq.m	1980.99 sq.ft

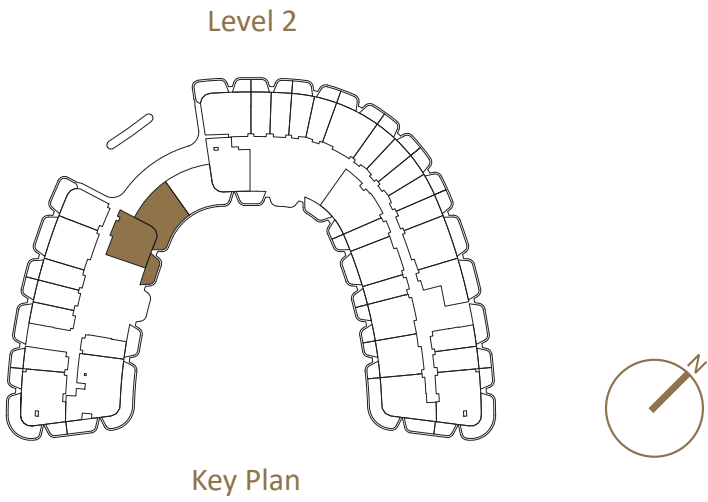

Disclaimer: All dimensions, materials and drawings are approximate. Information is subject to change without notice, at the developer's absolute discretion. The actual area may vary from the stated area. Drawings are not to scale. All images used are for illustrative purposes only and do not represent the actual size, features, specifications, fittings and furnishings. The developer reserves the right to make revisions/alterations, at the absolute discretion without any liability whatsoever.


UNIT 608

1 BHK - TYPE 2



1	Kitchen	3.7m x 3m
2	Living	5.3m x 6.3m
3	PWD Room	2.2m x 1.8m
4	Bedroom	4.4m x 5.7m
5	Bath	2.8m x 3.5m
6	Laundry	1.3m x 1.7m
7	Balcony	8.1m x 2.7m

Suite Area	92.03 sq.m	990.60 sq.ft
Balcony Area	21.45 sq.m	230.89 sq.ft
Total Area	113.48 sq.m	1221.49 sq.ft

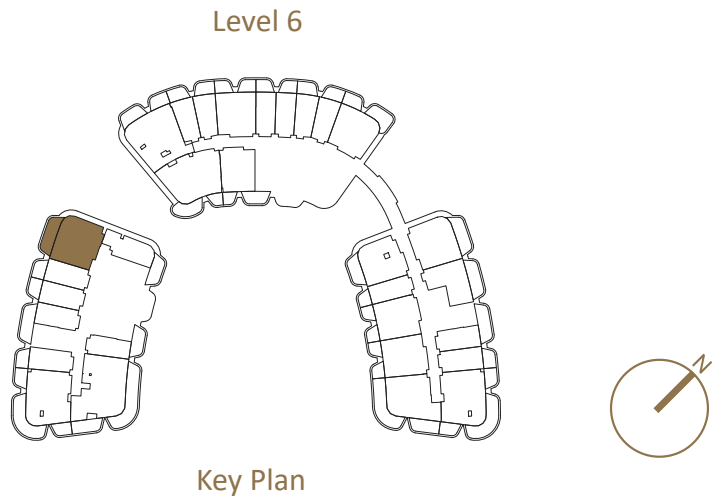

Disclaimer: All dimensions, materials and drawings are approximate. Information is subject to change without notice, at the developer's absolute discretion. The actual area may vary from the stated area. Drawings are not to scale. All images used are for illustrative purposes only and do not represent the actual size, features, specifications, fittings and furnishings. The developer reserves the right to make revisions/alterations, at the absolute discretion without any liability whatsoever.




UNIT 211

1 BHK - TYPE 3

1	Kitchen	2.3m x 3m
2	Living	4.7m x 8.2m
3	PWD Room	1.7m x 1.7m
4	Bedroom	3.5m x 5.7m
5	Bath	2.7m x 3.5m
6	Laundry	0.8m x 1.7m
7	Store	1.5m x 3.1m
8	Balcony -1	10.6m x 8.9m
9	Balcony -2	5.8m x 2.6m

Suite Area	89.37 sq.m	961.97 sq.ft
Balcony Area	95.93 sq.m	1032.58 sq.ft
Total Area	185.30 sq.m	1994.55 sq.ft

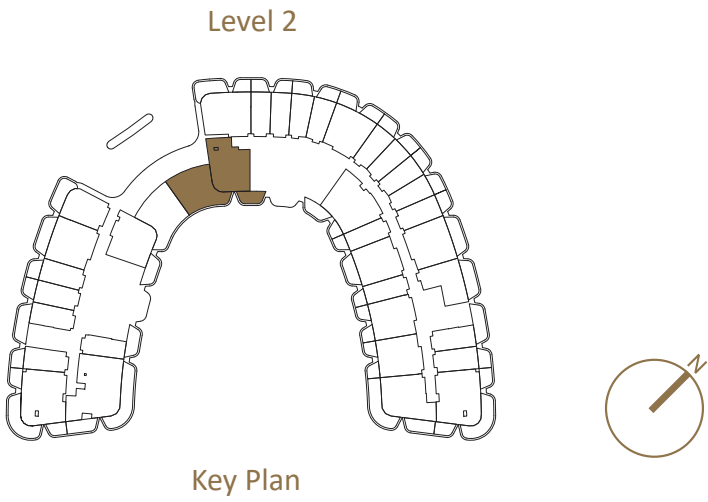

Disclaimer: All dimensions, materials and drawings are approximate. Information is subject to change without notice, at the developer's absolute discretion. The actual area may vary from the stated area. Drawings are not to scale. All images used are for illustrative purposes only and do not represent the actual size, features, specifications, fittings and furnishings. The developer reserves the right to make revisions/alterations, at the absolute discretion without any liability whatsoever.


UNIT 212

1 BHK - TYPE 4



1	Kitchen	2.3m x 3m
2	Living	4.7m x 6.4m
3	PWD Room	2.2m x 1.5m
4	Bedroom	5.5m x 5.8m
5	Bath	4m x 3.4m
6	Laundry	1m x 1.2m
7	Store	1.1m x 2.6m
8	Balcony -1	6.9m x 2.6m
9	Balcony -2	3.4m x 2.6m

Suite Area	94.65 sq.m	1018.80 sq.ft
Balcony Area	30.19 sq.m	324.96 sq.ft
Total Area	124.84 sq.m	1343.77 sq.ft

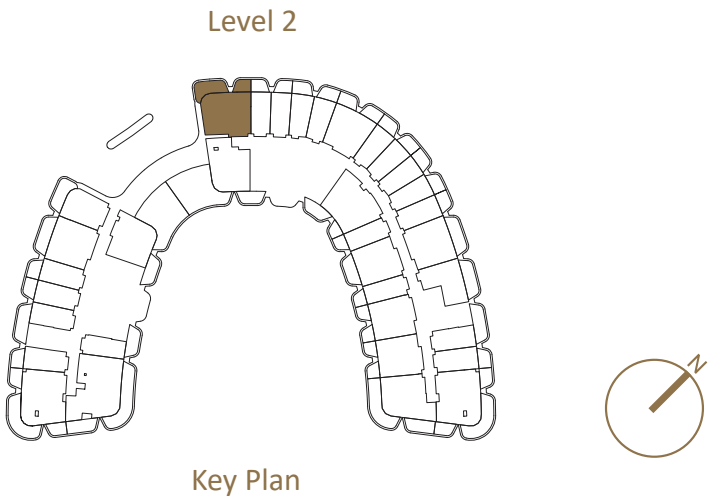

Disclaimer: All dimensions, materials and drawings are approximate. Information is subject to change without notice, at the developer's absolute discretion. The actual area may vary from the stated area. Drawings are not to scale. All images used are for illustrative purposes only and do not represent the actual size, features, specifications, fittings and furnishings. The developer reserves the right to make revisions/alterations, at the absolute discretion without any liability whatsoever.




UNIT 317

1 BHK - TYPE 5

1	Kitchen	2.8m x 3m
2	Living	4.3m x 6.4m
3	PWD Room	1.7m x 1.8m
4	Bedroom	3.9m x 5.7m
5	Bath	2.8m x 3.5m
6	Laundry	0.8m x 1.7m
7	Balcony	7m x 2.6m

Suite Area	78.04 sq.m	840.02 sq.ft
Balcony Area	18.70 sq.m	201.29 sq.ft
Total Area	96.74 sq.m	1041.30 sq.ft

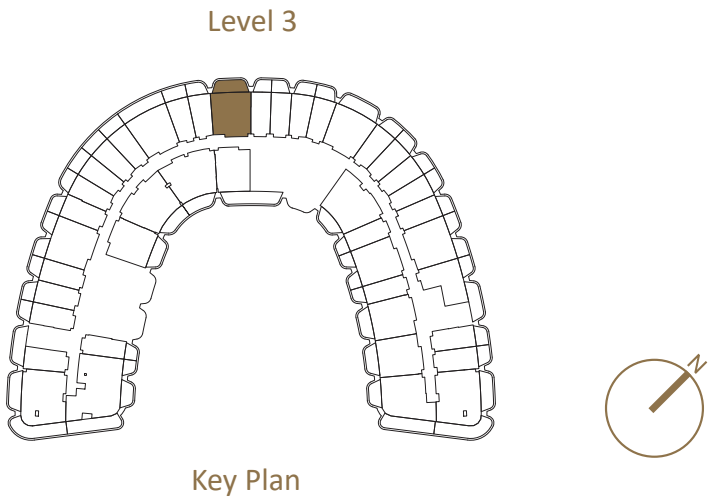

Disclaimer: All dimensions, materials and drawings are approximate. Information is subject to change without notice, at the developer's absolute discretion. The actual area may vary from the stated area. Drawings are not to scale. All images used are for illustrative purposes only and do not represent the actual size, features, specifications, fittings and furnishings. The developer reserves the right to make revisions/alterations, at the absolute discretion without any liability whatsoever.


UNIT 111

1 BHK - TYPE 6



1	Kitchen	2.3m x 3.3m
2	Living	4.5m x 6m
3	PWD Room	1.7m x 1.8m
4	Bedroom	4m x 5.7m
5	Bath	2.8m x 3.5m
6	Laundry	0.8m x 1.7m
7	Balcony	8.3m x 2.6m

Suite Area	79.74 sq.m	858.31 sq.ft
Balcony Area	22.41 sq.m	241.22 sq.ft
Total Area	102.15 sq.m	1099.53 sq.ft

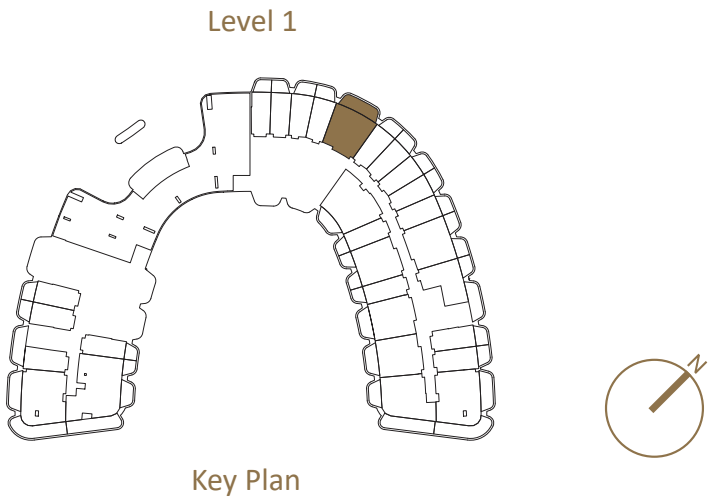

Disclaimer: All dimensions, materials and drawings are approximate. Information is subject to change without notice, at the developer's absolute discretion. The actual area may vary from the stated area. Drawings are not to scale. All images used are for illustrative purposes only and do not represent the actual size, features, specifications, fittings and furnishings. The developer reserves the right to make revisions/alterations, at the absolute discretion without any liability whatsoever.


UNIT 408

1 BHK - TYPE 7



1	Kitchen	3.2m x 2.9m
2	Living	4.4m x 6.4m
3	PWD Room	2.1m x 1.8m
4	Bedroom	4.4m x 5.6m
5	Bath	2.9m x 3.5m
6	Laundry	1.2m x 1.7m
7	Balcony	8.1m x 2.6m

Suite Area	86.54 sq.m	931.51 sq.ft
Balcony Area	21.24 sq.m	228.63 sq.ft
Total Area	107.78 sq.m	1160.13 sq.ft

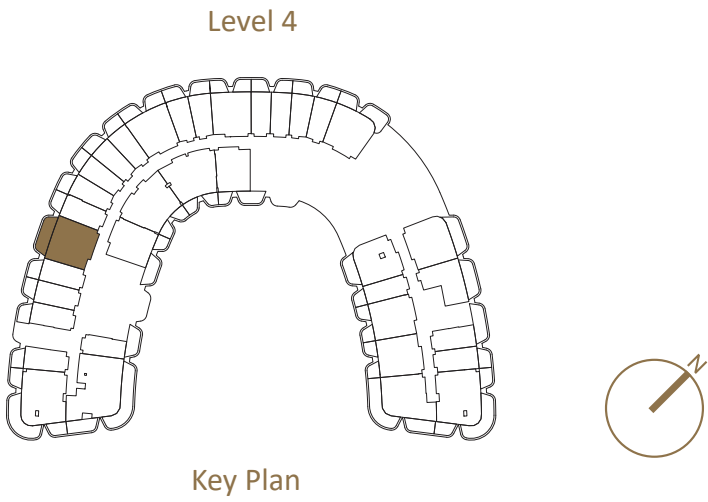

Disclaimer: All dimensions, materials and drawings are approximate. Information is subject to change without notice, at the developer's absolute discretion. The actual area may vary from the stated area. Drawings are not to scale. All images used are for illustrative purposes only and do not represent the actual size, features, specifications, fittings and furnishings. The developer reserves the right to make revisions/alterations, at the absolute discretion without any liability whatsoever.


UNIT 737

1 BHK - TYPE 8



1	Kitchen	3.6m x 3.1m
2	Living	5.2m x 6.2m
3	PWD Room	1.5m x 2m
4	Bedroom	4.6m x 5.1m
5	Bath	4m x 4.4m
6	Laundry	1.5m x 1.2m
7	Balcony	5.6m x 2.6m

Suite Area	99.56 sq.m	1071.65 sq.ft
Balcony Area	14.83 sq.m	159.63 sq.ft
Total Area	114.39 sq.m	1231.28 sq.ft

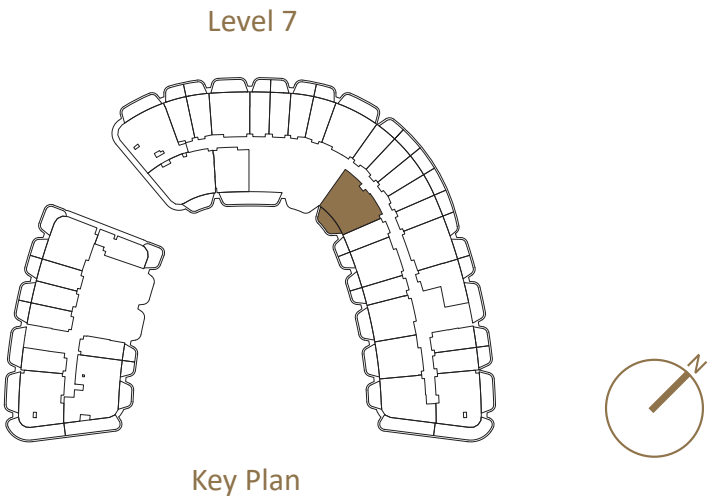

Disclaimer: All dimensions, materials and drawings are approximate. Information is subject to change without notice, at the developer's absolute discretion. The actual area may vary from the stated area. Drawings are not to scale. All images used are for illustrative purposes only and do not represent the actual size, features, specifications, fittings and furnishings. The developer reserves the right to make revisions/alterations, at the absolute discretion without any liability whatsoever.




UNIT 710

1 BHK - TYPE 9

1	Kitchen	2.1m x 3m
2	Living	3.3m x 6.3m
3	PWD Room	1.7m x 2m
4	Bedroom	3.5m x 5.2m
5	Bath	2.7m x 4m
6	Laundry	0.8m x 2m
7	Balcony	12.2m x 2.6m

Suite Area	67.95 sq.m	731.41 sq.ft
Balcony Area	32.92 sq.m	354.35 sq.ft
Total Area	100.87 sq.m	1085.76 sq.ft

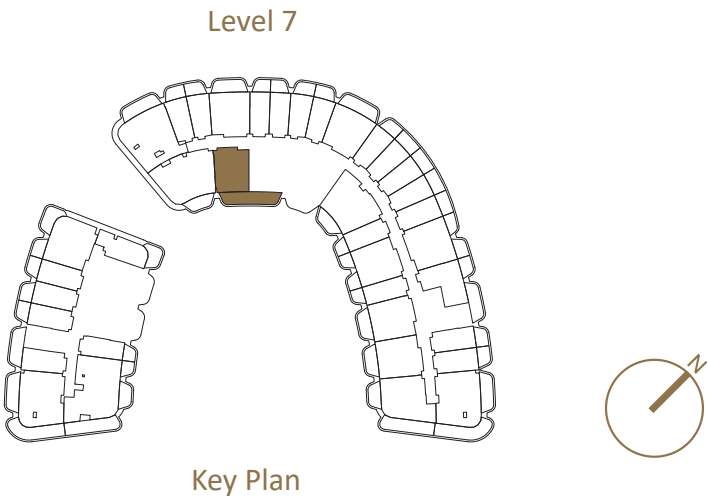

Disclaimer: All dimensions, materials and drawings are approximate. Information is subject to change without notice, at the developer's absolute discretion. The actual area may vary from the stated area. Drawings are not to scale. All images used are for illustrative purposes only and do not represent the actual size, features, specifications, fittings and furnishings. The developer reserves the right to make revisions/alterations, at the absolute discretion without any liability whatsoever.


UNIT 341

1 BHK - TYPE 10



1	Kitchen	2.6m x 2.9m
2	Living	4.8m x 6.4m
3	PWD Room	1.7m x 2.1m
4	Bedroom	5.1m x5.3m
5	Bath	3.1m x 4m
6	Laundry	1m x 1.5m
7	Store	3.4m x 2.5m
8	Balcony	6.8m x 2.5m

Suite Area	98.58 sq.m	1061.11 sq.ft
Balcony Area	17.32 sq.m	186.43 sq.ft
Total Area	115.90 sq.m	1247.54 sq.ft

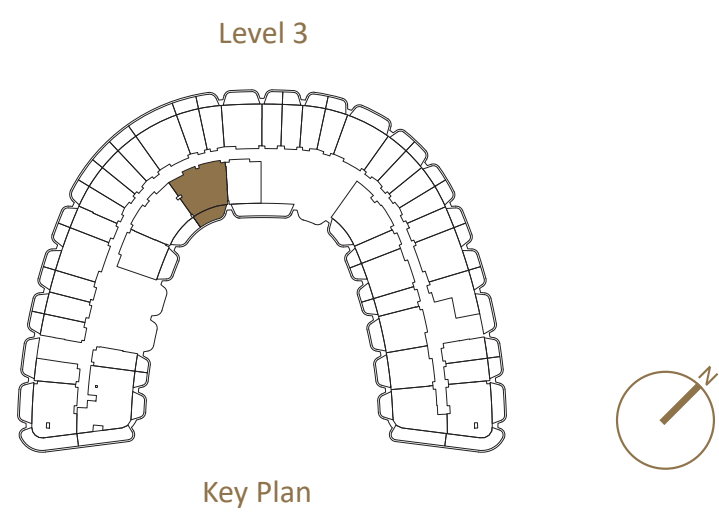

Disclaimer: All dimensions, materials and drawings are approximate. Information is subject to change without notice, at the developer's absolute discretion. The actual area may vary from the stated area. Drawings are not to scale. All images used are for illustrative purposes only and do not represent the actual size, features, specifications, fittings and furnishings. The developer reserves the right to make revisions/alterations, at the absolute discretion without any liability whatsoever.




UNIT 1119

1 BHK - TYPE 11

1	Kitchen	2.8m x 2.9m
2	Living	3.9m x 6.4m
3	PWD Room	1.7m x 1.9m
4	Bedroom	3.7m x 5.7m
5	Bath	2.9m x 3.5m
6	Laundry	0.8m x 1.7m
7	Balcony	6.3m x 2.6m

Suite Area	77.33 sq.m	832.37 sq.ft
Balcony Area	16.06 sq.m	172.87 sq.ft
Total Area	93.39 sq.m	1005.24 sq.ft

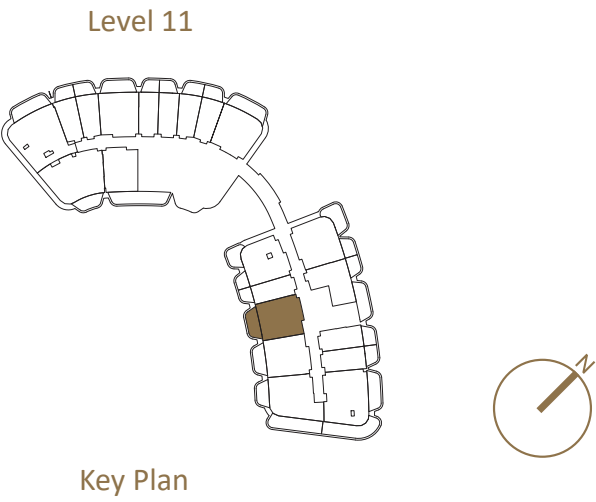

Disclaimer: All dimensions, materials and drawings are approximate. Information is subject to change without notice, at the developer's absolute discretion. The actual area may vary from the stated area. Drawings are not to scale. All images used are for illustrative purposes only and do not represent the actual size, features, specifications, fittings and furnishings. The developer reserves the right to make revisions/alterations, at the absolute discretion without any liability whatsoever.


UNIT 530

1 BHK - TYPE 12



1	Kitchen	2.9m x 3.1m
2	Living	4.2m x 6.2m
3	PWD Room	1.9m x 1.3m
4	Bedroom	4.1m x 5.2m
5	Bath	3m x 4m
6	Laundry	1m x 0.9m
7	Balcony -1	3m x 2.7m
8	Balcony -2	4.3m x 2.8m

Suite Area	78.50 sq.m	844.97 sq.ft
Balcony Area	21.26 sq.m	228.84 sq.ft
Total Area	99.76 sq.m	1073.81 sq.ft

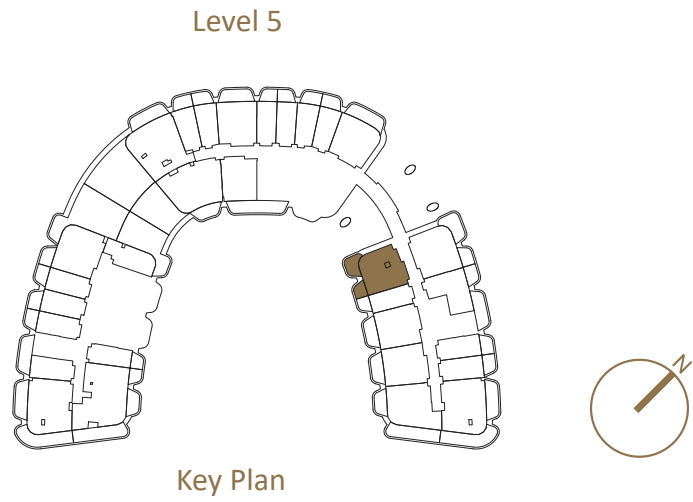

Disclaimer: All dimensions, materials and drawings are approximate. Information is subject to change without notice, at the developer's absolute discretion. The actual area may vary from the stated area. Drawings are not to scale. All images used are for illustrative purposes only and do not represent the actual size, features, specifications, fittings and furnishings. The developer reserves the right to make revisions/alterations, at the absolute discretion without any liability whatsoever.




UNIT 520

1 BHK - TYPE 13

1	Kitchen	2.6m x 3.3m
2	Living	5.1m x 6.1m
3	PWD Room	1.7m x 1.8m
4	Bedroom	4m x 5.7m
5	Bath	3m x 3.5m
6	Laundry	0.8m x 1.7m
7	Balcony	8.3m x 2.7m

Suite Area	83.18 sq.m	895.34 sq.ft
Balcony Area	22.74 sq.m	244.77 sq.ft
Total Area	105.92 sq.m	1140.11 sq.ft

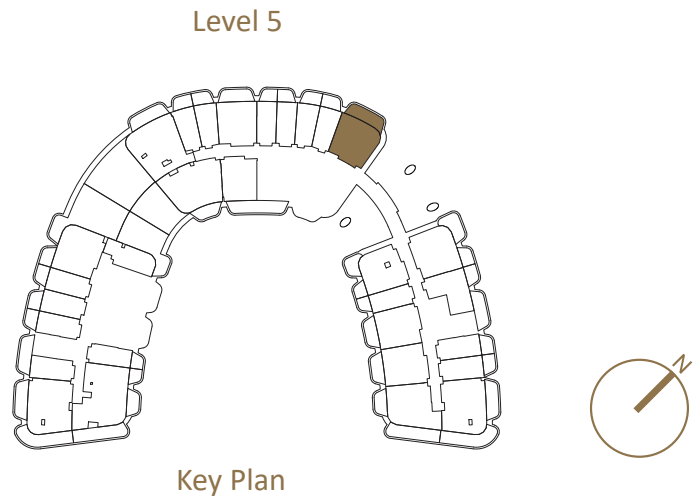

Disclaimer: All dimensions, materials and drawings are approximate. Information is subject to change without notice, at the developer's absolute discretion. The actual area may vary from the stated area. Drawings are not to scale. All images used are for illustrative purposes only and do not represent the actual size, features, specifications, fittings and furnishings. The developer reserves the right to make revisions/alterations, at the absolute discretion without any liability whatsoever.




UNIT 511

1 BHK - TYPE 14

1	Kitchen	2.4m x 2.9m
2	Living	4.8m x 6.4m
3	PWD Room	1.7m x 2.4m
4	Bedroom	6.4m x 5.3m
5	Bath	3m x 4.7m
6	Maid room	2.5m x 3.4m
7	Maid Bath	2.6m x 1.6m
8	Laundry	1.7m x 0.9m
9	Balcony -1	5.9m x 2.6m
10	Balcony -2	7.5m x 9.6m

Suite Area	113.27 sq.m	1219.23 sq.ft
Balcony Area	82.37 sq.m	886.62 sq.ft
Total Area	195.64 sq.m	2105.85 sq.ft

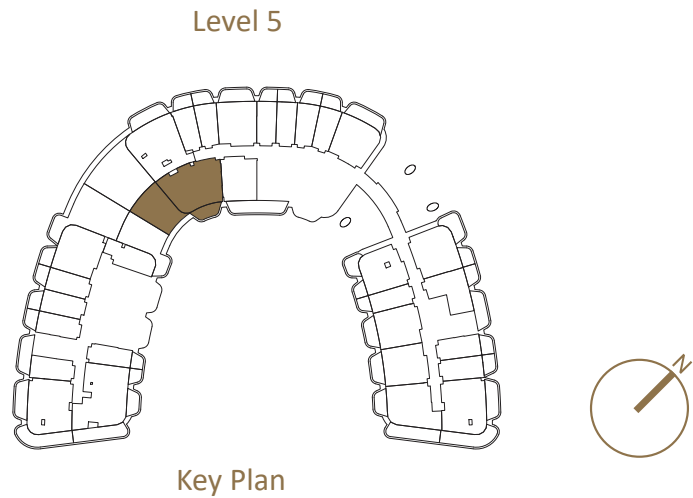

Disclaimer: All dimensions, materials and drawings are approximate. Information is subject to change without notice, at the developer's absolute discretion. The actual area may vary from the stated area. Drawings are not to scale. All images used are for illustrative purposes only and do not represent the actual size, features, specifications, fittings and furnishings. The developer reserves the right to make revisions/alterations, at the absolute discretion without any liability whatsoever.


UNIT 1012

1 BHK - TYPE 15



1	Kitchen	3.6m x 3m
2	Living	5.1m x 6.4m
3	PWD Room	2.1m x 1.8m
4	Bedroom	4.3m x 5.7m
5	Bath	2.8m x 3.5m
6	Laundry	1.2m x 1.7m
7	Balcony	7.7m x 2.7m

Suite Area	90.20 sq.m	970.90 sq.ft
Balcony Area	21.57sq.m	232.18 sq.ft
Total Area	111.77 sq.m	1203.08 sq.ft

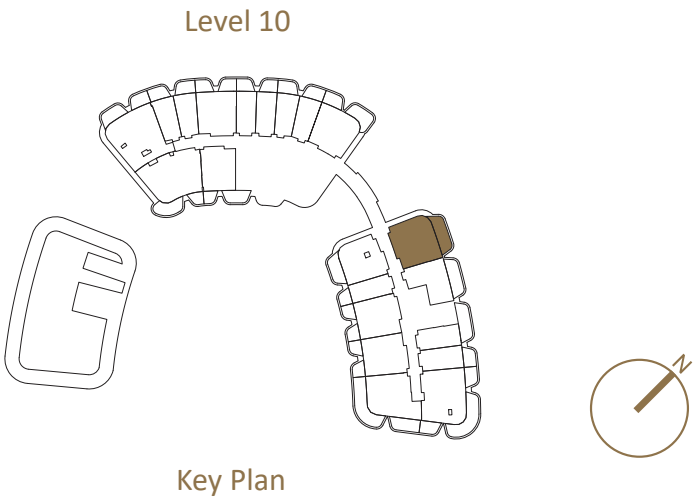

Disclaimer: All dimensions, materials and drawings are approximate. Information is subject to change without notice, at the developer's absolute discretion. The actual area may vary from the stated area. Drawings are not to scale. All images used are for illustrative purposes only and do not represent the actual size, features, specifications, fittings and furnishings. The developer reserves the right to make revisions/alterations, at the absolute discretion without any liability whatsoever.




UNIT 1204

1 BHK - TYPE 16

1	Kitchen	4.3m x 3.6m
2	Living	7.5m x 5.8m
3	PWD Room	1.7m x 1.8m
4	Bedroom	3.9m x 5.7m
5	Bath	2.8m x 4.2m
6	Laundry	0.8m x 1.7m
7	Balcony -1	12m x 2.6m
8	Balcony -2	11.8m x 12.4m

Suite Area	106.35 sq.m	1144.74 sq.ft
Balcony Area	179.56 sq.m	1932.77 sq.ft
Total Area	285.91 sq.m	3077.51 sq.ft

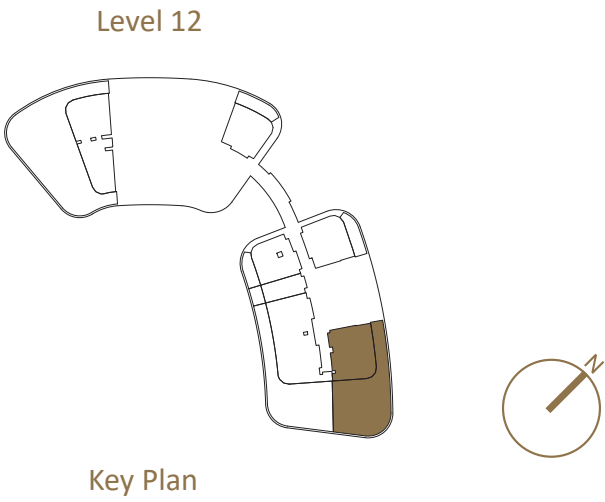

Disclaimer: All dimensions, materials and drawings are approximate. Information is subject to change without notice, at the developer's absolute discretion. The actual area may vary from the stated area. Drawings are not to scale. All images used are for illustrative purposes only and do not represent the actual size, features, specifications, fittings and furnishings. The developer reserves the right to make revisions/alterations, at the absolute discretion without any liability whatsoever.


UNIT 333

1 BHK - TYPE 17



1	Kitchen	2.5m x 3m
2	Living	4.1m x 6.3m
3	PWD Room	1.8m x 1.8m
4	Bedroom	4.7m x 6.2m
5	Bath	3.4m x 3.1m
6	Dress Room	2.5m x 1.8m
7	Balcony -1	5.4m x 2.7m
8	Balcony -2	2.7m x 11.6m

Suite Area	93.31 sq.m	1004.38 sq.ft
Balcony Area	44.51 sq.m	479.10 sq.ft
Total Area	137.82 sq.m	1483.48 sq.ft

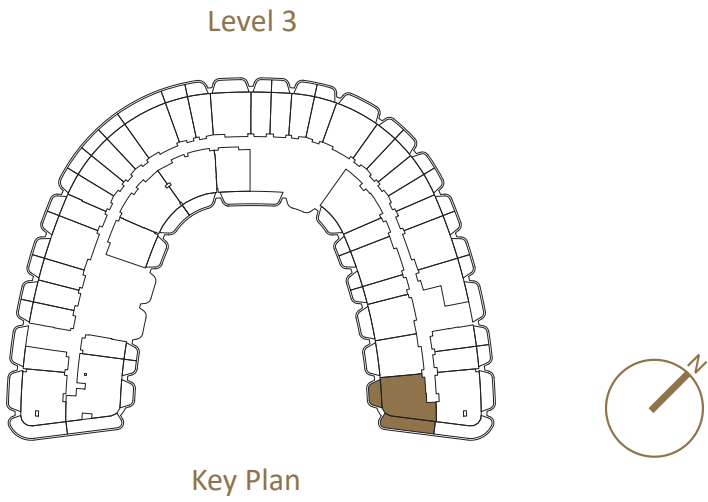


Disclaimer: All dimensions, materials and drawings are approximate. Information is subject to change without notice, at the developer's absolute discretion. The actual area may vary from the stated area. Drawings are not to scale. All images used are for illustrative purposes only and do not represent the actual size, features, specifications, fittings and furnishings. The developer reserves the right to make revisions/alterations, at the absolute discretion without any liability whatsoever.

UNIT 203

2 BHK - TYPE 1



1	Kitchen	2.9m x 3m
2	Living	4.4m x 6.3m
3	PWD Room	1.8m x 1.6m
4	Bedroom -1	4m x 5.7m
5	Bath -1	2.6m x 1.9m
6	Bedroom -2	4.1m x 5.8m
7	Bath -2	3m x 3.4m
8	Balcony -1	3.9m x 2.6m
9	Balcony -2	8.1m x 2.6m
10	Balcony -3	2.6m x 5.2m
11	Balcony -4	2.6m x 4.1m
Suite Area		106.64 sq.m 1147.86 sq.ft
Balcony Area		53.12 sq.m 571.78 sq.ft
Total Area		159.76 sq.m 1719.64 sq.ft

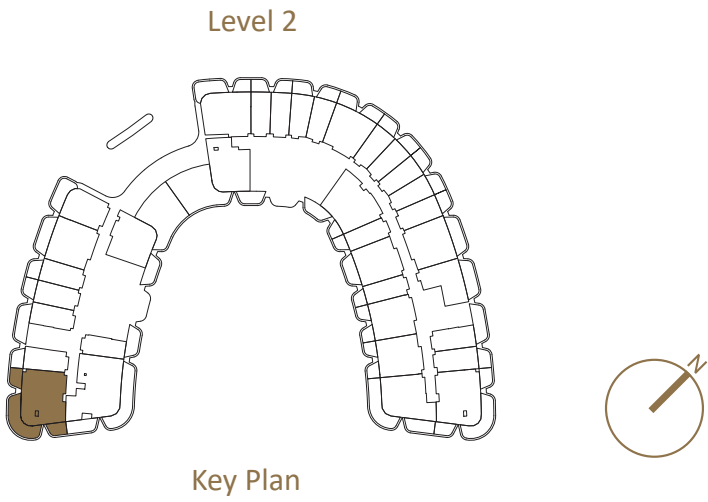

Disclaimer: All dimensions, materials and drawings are approximate. Information is subject to change without notice, at the developer's absolute discretion. The actual area may vary from the stated area. Drawings are not to scale. All images used are for illustrative purposes only and do not represent the actual size, features, specifications, fittings and furnishings. The developer reserves the right to make revisions/alterations, at the absolute discretion without any liability whatsoever.


UNIT 712

2 BHK - TYPE 2



1	Kitchen	2.5m x 3.1m
2	Living	4.6m x 6.5m
3	PWD Room	2.2m x 1.5m
4	Bedroom -1	3.9m x 5.3m
5	Bath -1	2.4m x 4.8m
6	Bedroom -2	3.8m x 4.3m
7	Bath -2	2.8m x 1.6m
8	Dress Room	1.7m x 1.7m
9	Laundry	1.3m x 2m
10	Balcony	8.2m x 2.6m

Suite Area	120.01 sq.m	1291.78 sq.ft
Balcony Area	22.40 sq.m	241.11 sq.ft
Total Area	142.41 sq.m	1532.89sq.ft

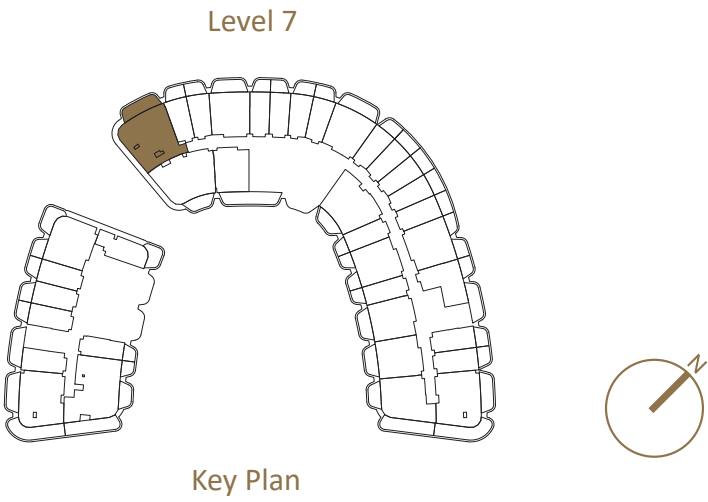


Disclaimer: All dimensions, materials and drawings are approximate. Information is subject to change without notice, at the developer's absolute discretion. The actual area may vary from the stated area. Drawings are not to scale. All images used are for illustrative purposes only and do not represent the actual size, features, specifications, fittings and furnishings. The developer reserves the right to make revisions/alterations, at the absolute discretion without any liability whatsoever.



UNIT 1201

2 BHK - TYPE 3

1	Kitchen	3.3m x 3.4m
2	Living	6.7m x 5.5m
3	PWD Room	2.3m x 1.5m
4	Bedroom -1	4.7m x 4.9m
5	Bath -1	3.8m x 3.2m
6	Bedroom -2	4.3m x 4.3m
7	Bath -2	2.5m x 2.3m
8	Dress Room	1.8m x 2.7m
9	Store	2m x 2.7m
10	Laundry	1.4m x 1m
11	Balcony -1	26.5m x 10.9m
12	Balcony -2	2.6m x 10.1m
Suite Area		149.23sq.m 1606.30 sq.ft
Balcony Area		323.79 sq.m 3485.25 sq.ft
Total Area		473.02sq.m 5091.54 sq.ft

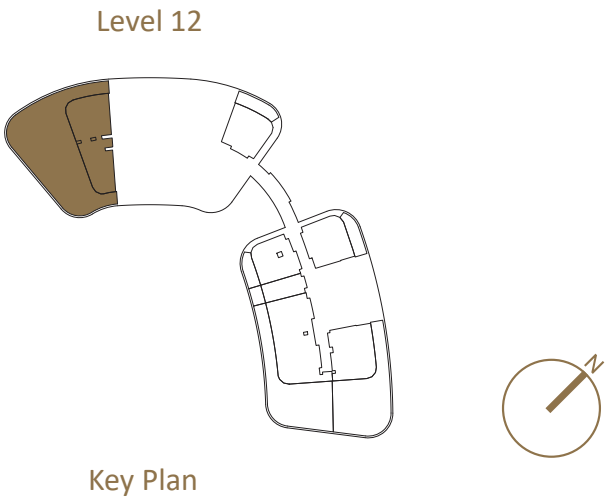


Disclaimer: All dimensions, materials and drawings are approximate. Information is subject to change without notice, at the developer's absolute discretion. The actual area may vary from the stated area. Drawings are not to scale. All images used are for illustrative purposes only and do not represent the actual size, features, specifications, fittings and furnishings. The developer reserves the right to make revisions/alterations, at the absolute discretion without any liability whatsoever.

UNIT 202

3 BHK - TYPE 1

1	Kitchen	2.6m x 2.4m
2	Living	3.7m x 6.9m
3	PWD Room	1.6m x 1.8m
4	Bedroom -1	3.6m x 6.1m
5	Bath -1	2.1m x 2.5m
6	Bedroom -2	4.6m x 6.2m
7	Bath -2	3.6m x 1.8m
8	Bedroom -3	5.1m x 3.7m
9	Bath -3	3m x 1.8m
10	Balcony -1	2.6m x 6.7m
11	Balcony -2	5.2m x 2.7m
12	Balcony -3	9.9m x 2.6m
Suite Area		131.44 sq.m 1414.81 sq.ft
Balcony Area		58.90 sq.m 633.99 sq.ft
Total Area		190.34 sq.m 2048.80 sq.ft

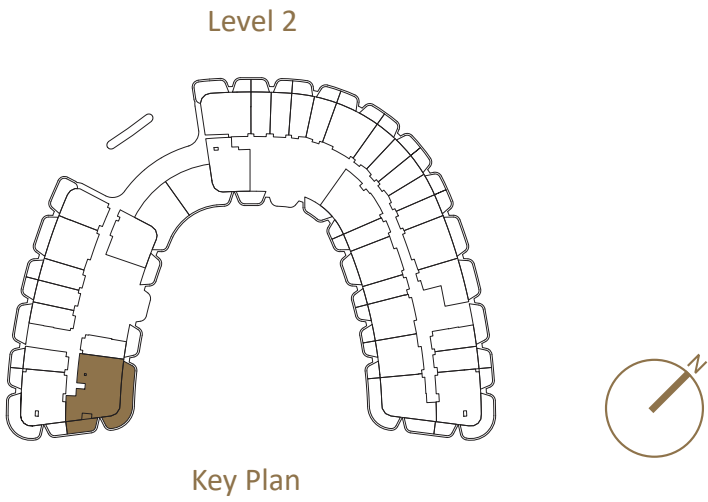


Disclaimer: All dimensions, materials and drawings are approximate. Information is subject to change without notice, at the developer's absolute discretion. The actual area may vary from the stated area. Drawings are not to scale. All images used are for illustrative purposes only and do not represent the actual size, features, specifications, fittings and furnishings. The developer reserves the right to make revisions/alterations, at the absolute discretion without any liability whatsoever.



UNIT 1205

3 BHK - TYPE 2

1	Kitchen	1.6m x 5.2m
2	Living	4.8m x 8.7m
3	PWD Room	1.5m x 2.1m
4	Bedroom -1	3.7m x 7.3m
5	Bath -1	2.1m x 2.6m
6	Bedroom -2	3.7m x 7.3m
7	Bath -2	1.8m x 2.6m
8	Bedroom -3	4.2m x 7.4m
9	Bath -3	3.1m x 3.2m
10	Store	1.8m x 2.5m
11	Balcony -1	17.6m x 2.6m
12	Balcony -2	10.5m x 14m
Suite Area		176.24 sq.m 1897.03 sq.ft
Balcony Area		179.83 sq.m 1935.67 sq.ft
Total Area		356.07 sq.m 3832.71 sq.ft

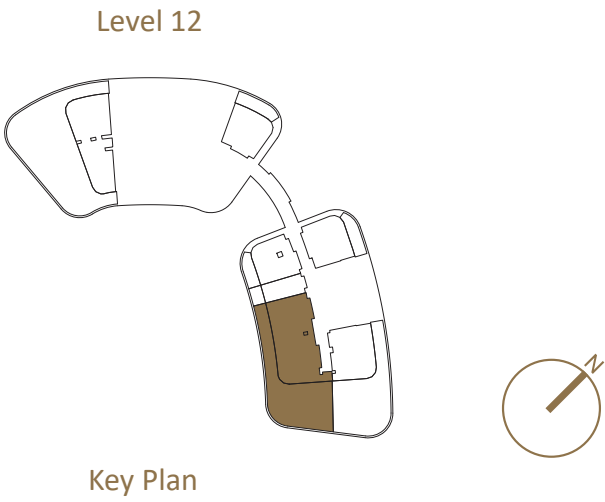

Disclaimer: All dimensions, materials and drawings are approximate. Information is subject to change without notice, at the developer's absolute discretion. The actual area may vary from the stated area. Drawings are not to scale. All images used are for illustrative purposes only and do not represent the actual size, features, specifications, fittings and furnishings. The developer reserves the right to make revisions/alterations, at the absolute discretion without any liability whatsoever.




UNIT 206

ST - TYPE 1

1	Kitchen	2m x 2.9m
2	Bedroom	4.5m x 6.4m
3	Bath	2.3m x 2.8m
4	Balcony	4.1m x 2.6m

Suite Area	43.23 sq.m	465.32 sq.ft
Balcony Area	10.66 sq.m	114.74 sq.ft
Total Area	53.89 sq.m	580.07 sq.ft

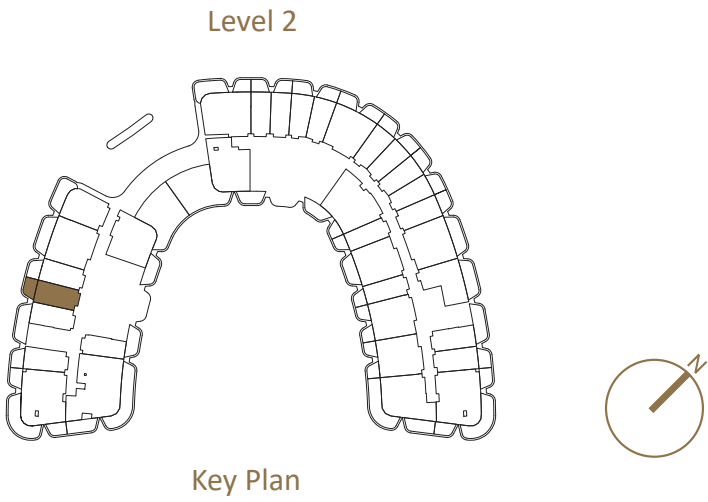

Disclaimer: All dimensions, materials and drawings are approximate. Information is subject to change without notice, at the developer's absolute discretion. The actual area may vary from the stated area. Drawings are not to scale. All images used are for illustrative purposes only and do not represent the actual size, features, specifications, fittings and furnishings. The developer reserves the right to make revisions/alterations, at the absolute discretion without any liability whatsoever.




UNIT 412

ST - TYPE 2

1	Kitchen	1.8m x 3.3m
2	Bedroom	4.6m x 5.7m
3	Bath	1.9m x 2.9m
4	Balcony	4.2m x 2.6m

Suite Area	39.60 sq.m	426.25 sq.ft
Balcony Area	11.19 sq.m	120.45 sq.ft
Total Area	50.79 sq.m	546.70 sq.ft

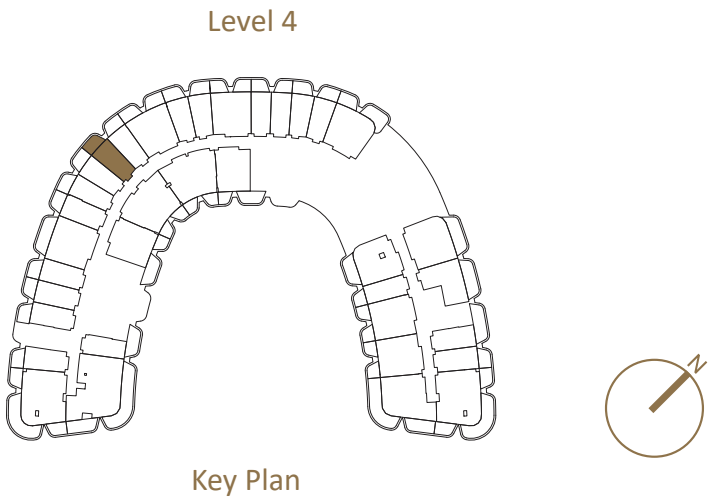

Disclaimer: All dimensions, materials and drawings are approximate. Information is subject to change without notice, at the developer's absolute discretion. The actual area may vary from the stated area. Drawings are not to scale. All images used are for illustrative purposes only and do not represent the actual size, features, specifications, fittings and furnishings. The developer reserves the right to make revisions/alterations, at the absolute discretion without any liability whatsoever.




UNIT 319

ST - TYPE 3

1	Kitchen	1.9m x 2.9m
2	Bedroom	4m x 6.3m
3	Bath	1.9m x 2.9m
4	Balcony	3.7m x 2.6m

Suite Area	39.33 sq.m	423.34 sq.ft
Balcony Area	9.39 sq.m	101.07 sq.ft
Total Area	48.72 sq.m	524.42 sq.ft

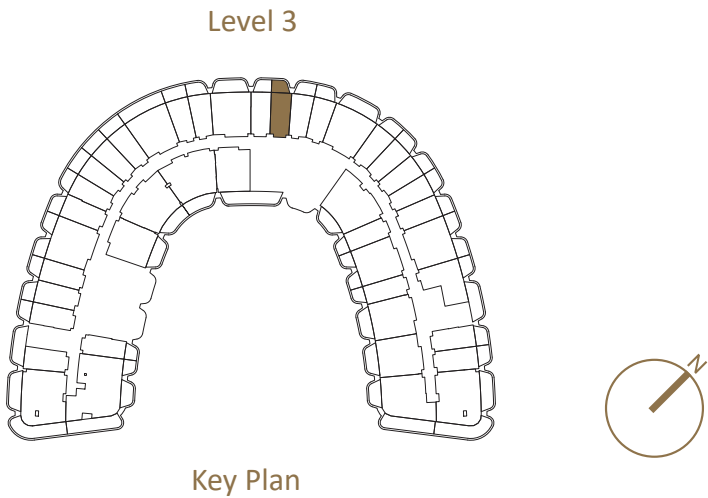

Disclaimer: All dimensions, materials and drawings are approximate. Information is subject to change without notice, at the developer's absolute discretion. The actual area may vary from the stated area. Drawings are not to scale. All images used are for illustrative purposes only and do not represent the actual size, features, specifications, fittings and furnishings. The developer reserves the right to make revisions/alterations, at the absolute discretion without any liability whatsoever.




UNIT 301

ST - TYPE 4

1	Kitchen	1.9m x 2.6m
2	Bedroom	4m x 6.5m
3	Bath	2m x 2.7m
4	Balcony	3m x 2.6m

Suite Area	37.47 sq.m	403.32 sq.ft
Balcony Area	8.04 sq.m	86.54 sq.ft
Total Area	45.51 sq.m	489.87 sq.ft

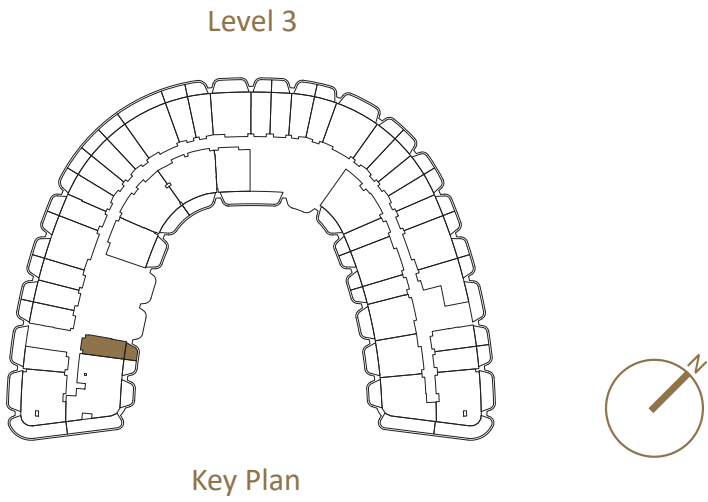

Disclaimer: All dimensions, materials and drawings are approximate. Information is subject to change without notice, at the developer's absolute discretion. The actual area may vary from the stated area. Drawings are not to scale. All images used are for illustrative purposes only and do not represent the actual size, features, specifications, fittings and furnishings. The developer reserves the right to make revisions/alterations, at the absolute discretion without any liability whatsoever.




UNIT 609

ST - TYPE 5

1	Kitchen	3m x 1.8m
2	Bedroom	4.5m x 6.3m
3	Bath	2m x 2.9m
4	Balcony	6.5m x 2.6m

Suite Area	49.63 sq.m	534.21 sq.ft
Balcony Area	16.20 sq.m	174.38 sq.ft
Total Area	65.83 sq.m	708.59 sq.ft

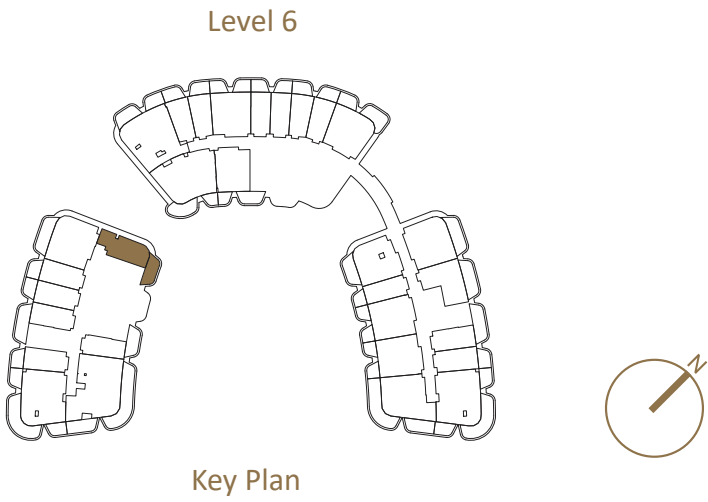

Disclaimer: All dimensions, materials and drawings are approximate. Information is subject to change without notice, at the developer's absolute discretion. The actual area may vary from the stated area. Drawings are not to scale. All images used are for illustrative purposes only and do not represent the actual size, features, specifications, fittings and furnishings. The developer reserves the right to make revisions/alterations, at the absolute discretion without any liability whatsoever.




UNIT 209

ST - TYPE 6

1	Kitchen	2.6m x 2.8m
2	Bedroom	6.5m x 7m
3	Bath	3.3m x 2.2m
4	Balcony	7m x 2.7m

Suite Area	61.10 sq.m	657.67 sq.ft
Balcony Area	20.35 sq.m	219.05 sq.ft
Total Area	81.45 sq.m	876.72 sq.ft

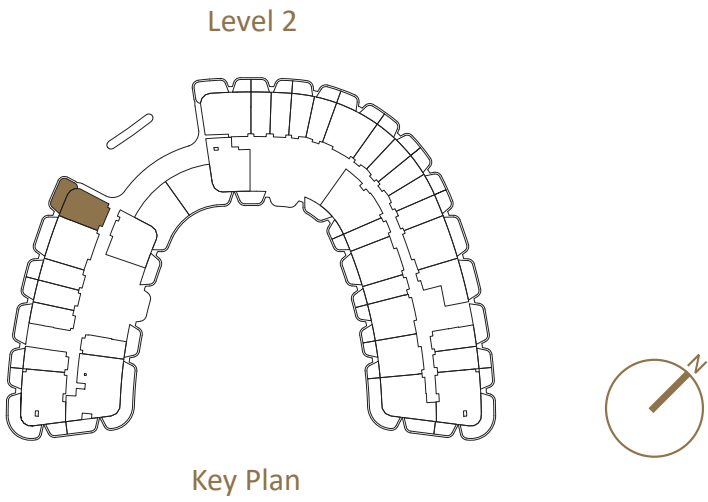

Disclaimer: All dimensions, materials and drawings are approximate. Information is subject to change without notice, at the developer's absolute discretion. The actual area may vary from the stated area. Drawings are not to scale. All images used are for illustrative purposes only and do not represent the actual size, features, specifications, fittings and furnishings. The developer reserves the right to make revisions/alterations, at the absolute discretion without any liability whatsoever.




UNIT 1013

ST - TYPE 7

1	Kitchen	2m x 3.9m
2	Living	4.4m x 4.5m
3	Bedroom	4.4m x 5m
4	Bath	2.3m x 3.8m
5	Balcony	7.8m x 2.7m

Suite Area	66.02 sq.m	710.63 sq.ft
Balcony Area	21.25 sq.m	228.73 sq.ft
Total Area	87.27 sq.m	939.37 sq.ft

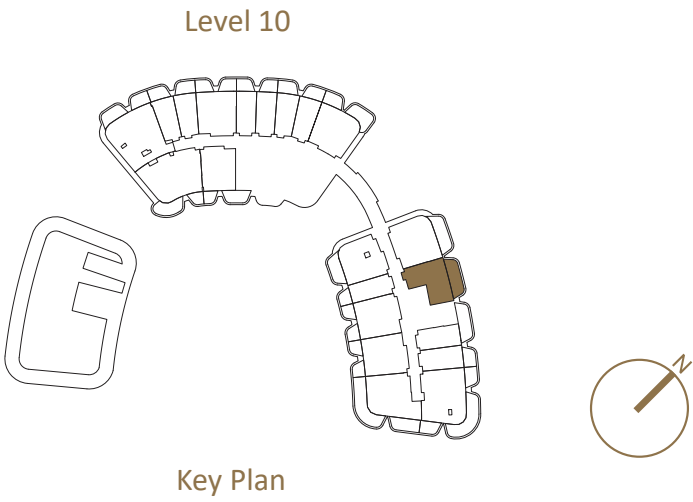

Disclaimer: All dimensions, materials and drawings are approximate. Information is subject to change without notice, at the developer's absolute discretion. The actual area may vary from the stated area. Drawings are not to scale. All images used are for illustrative purposes only and do not represent the actual size, features, specifications, fittings and furnishings. The developer reserves the right to make revisions/alterations, at the absolute discretion without any liability whatsoever.




*TAJ WELLINGTON MEWS branded apartments, located at Al Marjan Island, are not owned, developed, marketed or sold by The Indian Hotels Company Limited or its affiliates ("IHCL"). They are independently developed marketed and sold by **SAAR BNW Developers FZ-LLC and BNW INVESTMENT LLC** ("the Developer") who has a limited license from IHCL, to use the name TAJ WELLINGTON MEWS ("Brand") for the branded apartments during the term of the agreement. The license granted to the Developer to use the Brand may be subject to termination or revocation under certain circumstances, as outlined in the relevant agreements. In such cases, the residences and the project will no longer be associated with Brand and will cease to have the right to use any IHCL brandmarks. IHCL does not provide any assurances or guarantees regarding the residences, the overall project, construction quality, financial performance, or associated costs. IHCL is not responsible for the Developer's marketing materials, promotional activities, or sales-related representations. IHCL has not verified or confirmed the accuracy of any statements, representations, or information presented in this material. The Developer and its affiliates are independent entities and are not agents or representatives of IHCL. They do not have any authority to make commitments or representations on behalf of IHCL.*



THE FLOOR PLANS

GROUND

FLOOR PLAN

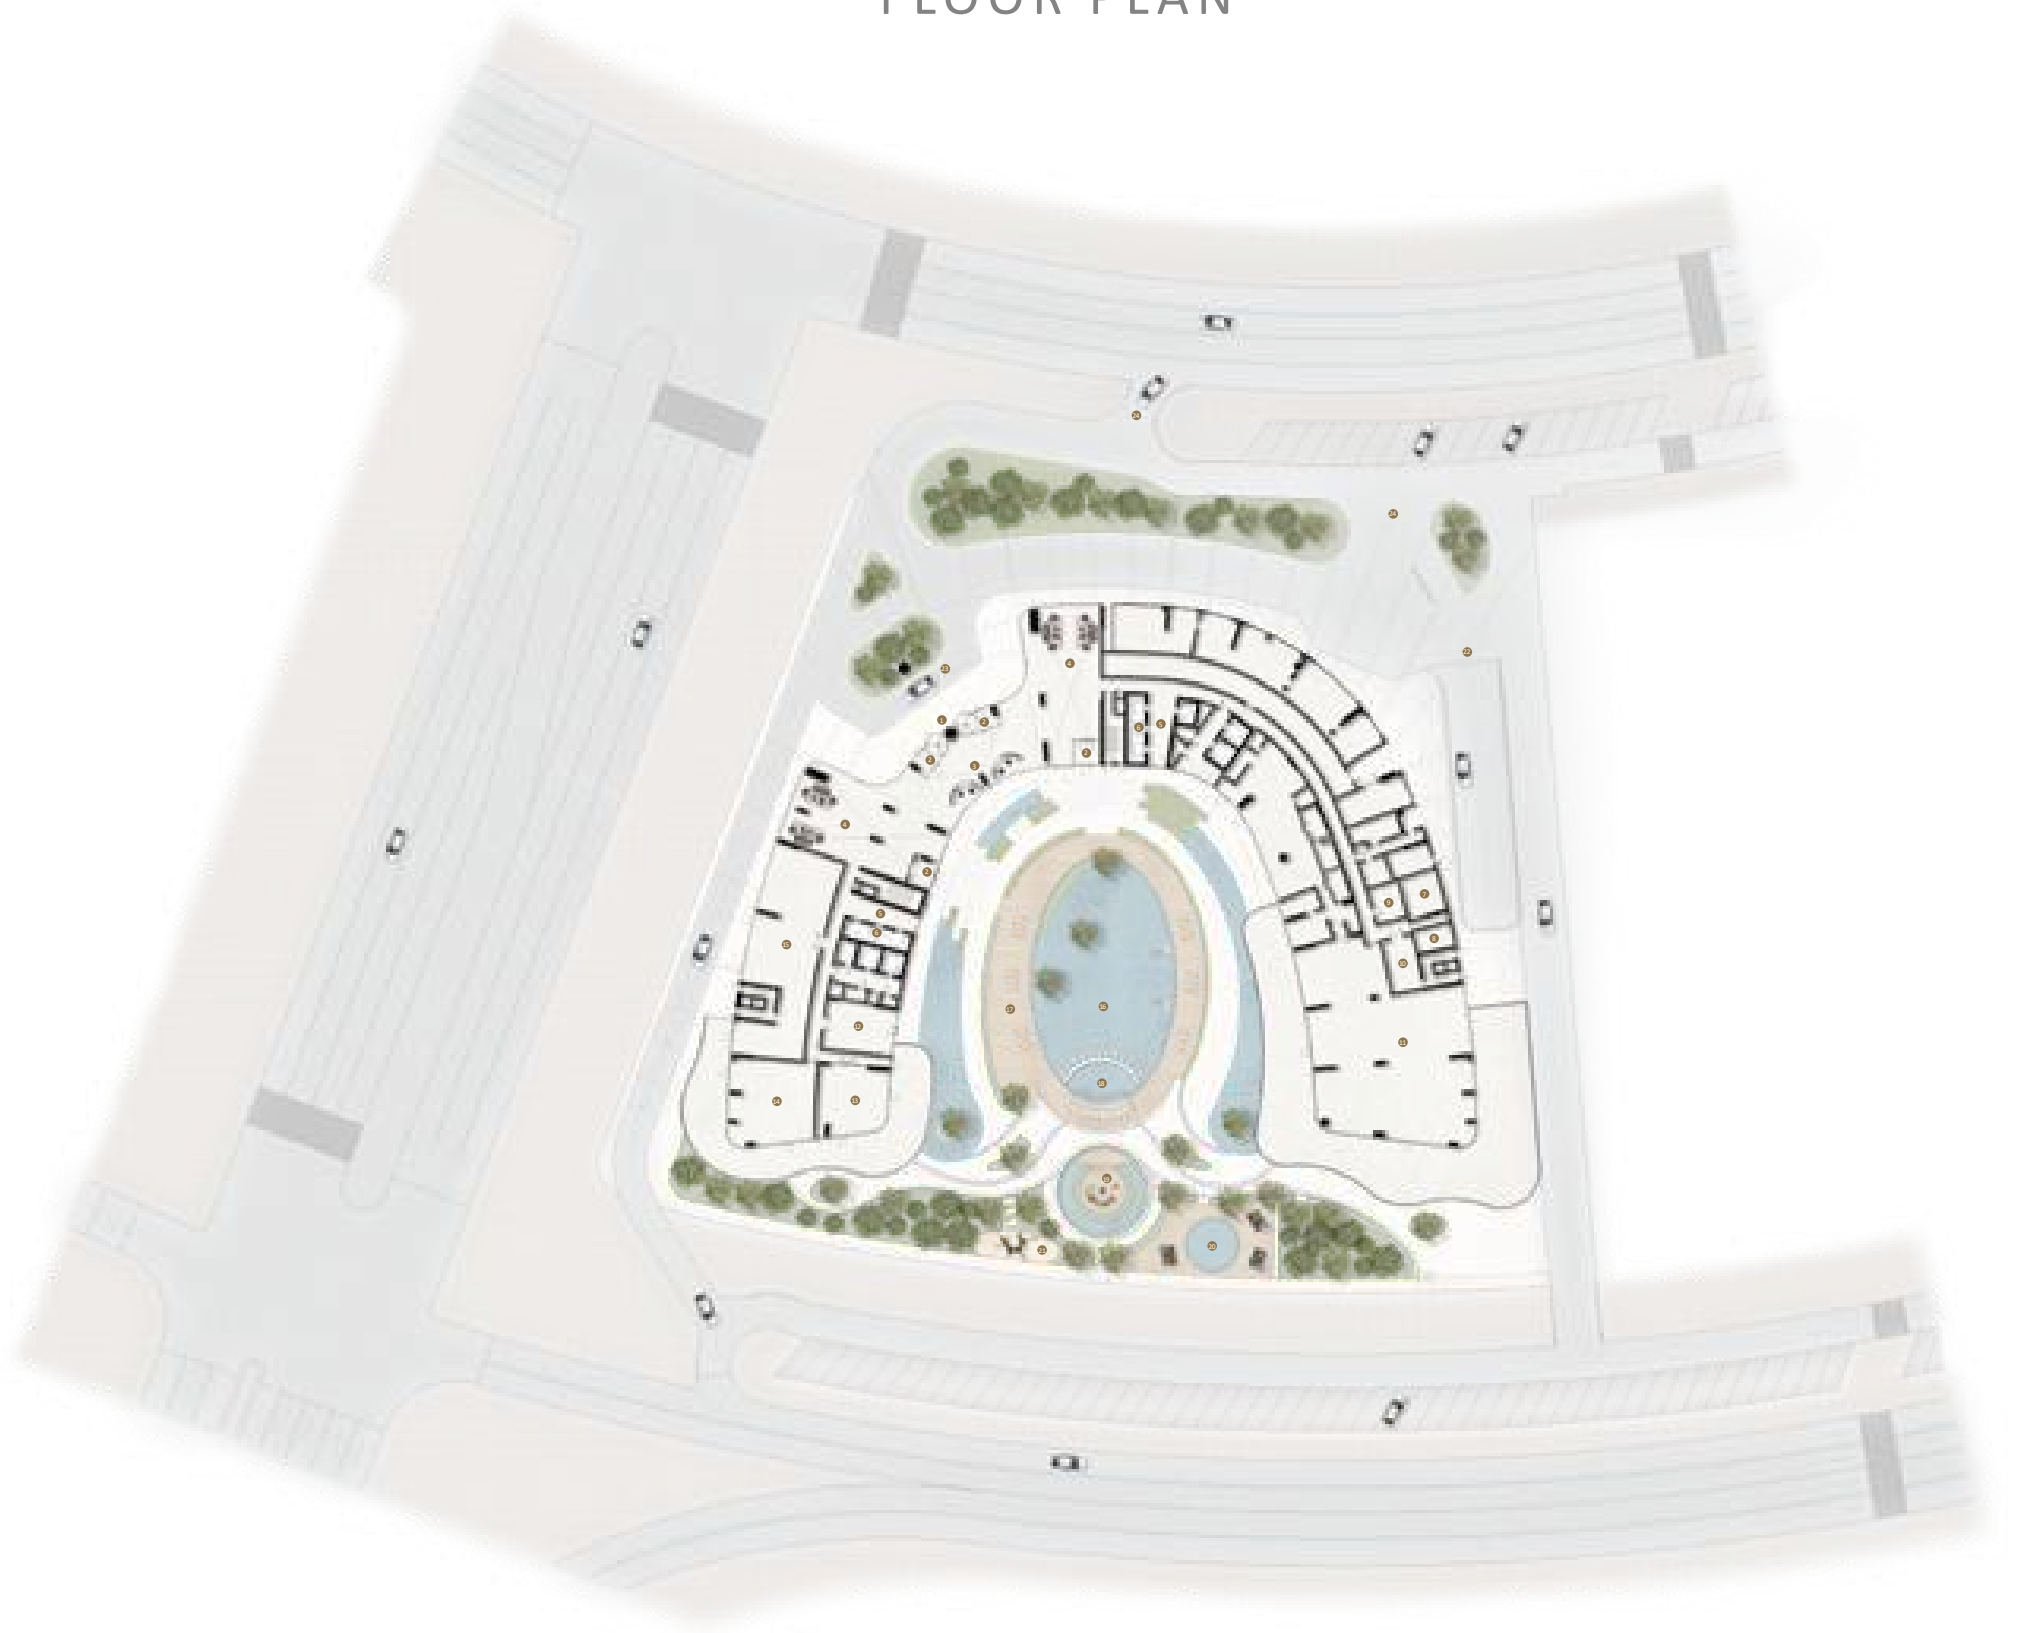


- | | | | | | | | | | | | | | | | | | |
|----|---------------|----|--------------|----|----------------------|----|----------------------|----|-------------------------|----|-----------|----|------------------------|----|---------------------|----|-----------|
| 1 | MAIN ENTRANCE | 2 | AIR LOCK | 3 | RECEPTION | 4 | LOUNGE | 5 | LIFT LOBBY | 6 | LIFT | 7 | MALE GUEST TOILET | 8 | FEMALE GUEST TOILET | | |
| 9 | PRAYER ROOM | 10 | RETAIL | 11 | RESTAURANT + KITCHEN | 12 | SWIMMING POOL TOILET | 13 | CAFE | 14 | GYMNASIUM | 15 | SPA | 16 | POOL | 17 | POOL DECK |
| 18 | BAR AREA | 19 | SEATING AREA | 20 | KIDS POOL | 21 | KIDS PLAY AREA | 22 | ACCESS TO LOWER PARKING | 23 | DROP OFF | 24 | VEHICULAR ENTRY & EXIT | | | | |

Disclaimer: All dimensions, materials and drawings are approximate. Information is subject to change without notice, at the developer's absolute discretion. The actual area may vary from the stated area. Drawings are not to scale. All images used are for illustrative purposes only and do not represent the actual size, features, specifications, fittings and furnishings. The developer reserves the right to make revisions/alterations, at the absolute discretion without any liability whatsoever.

BASEMENT 1

FLOOR PLAN

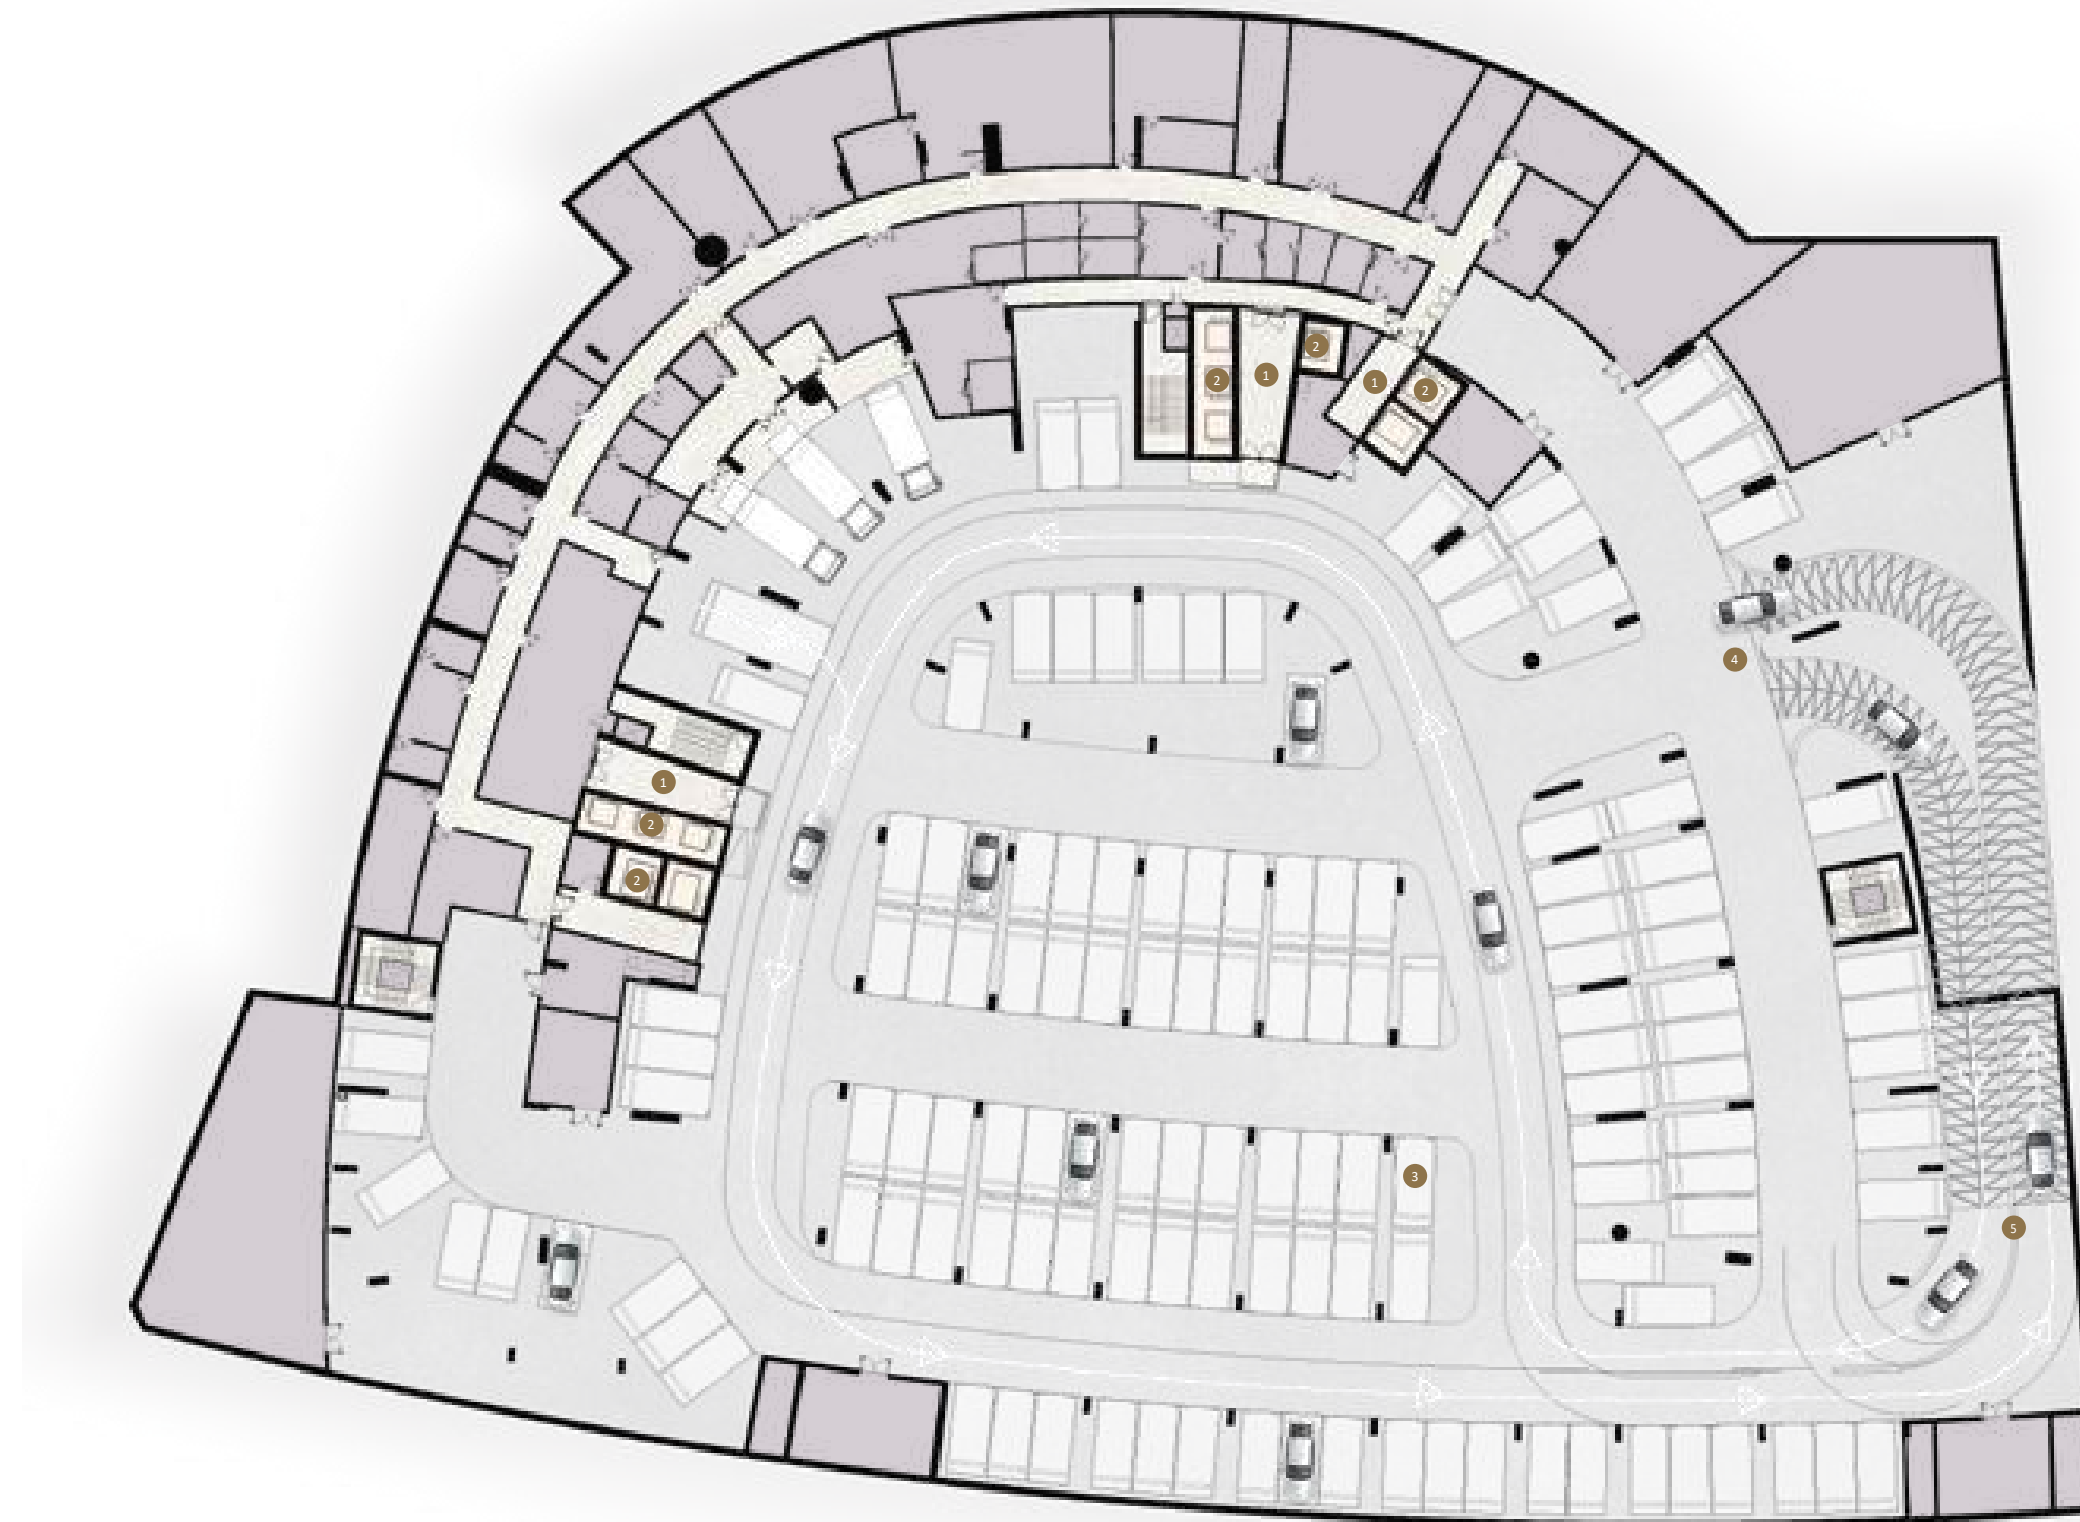


- 1 LIFT LOBBY
- 2 LIFT
- 3 PARKING
- 4 ACCESS TO LOWER PARKING
- 5 ACCESS TO UPPER FLOOR

Disclaimer: All dimensions, materials and drawings are approximate. Information is subject to change without notice, at the developer's absolute discretion. The actual area may vary from the stated area. Drawings are not to scale. All images used are for illustrative purposes only and do not represent the actual size, features, specifications, fittings and furnishings. The developer reserves the right to make revisions/alterations, at the absolute discretion without any liability whatsoever.

BASEMENT 2

FLOOR PLAN

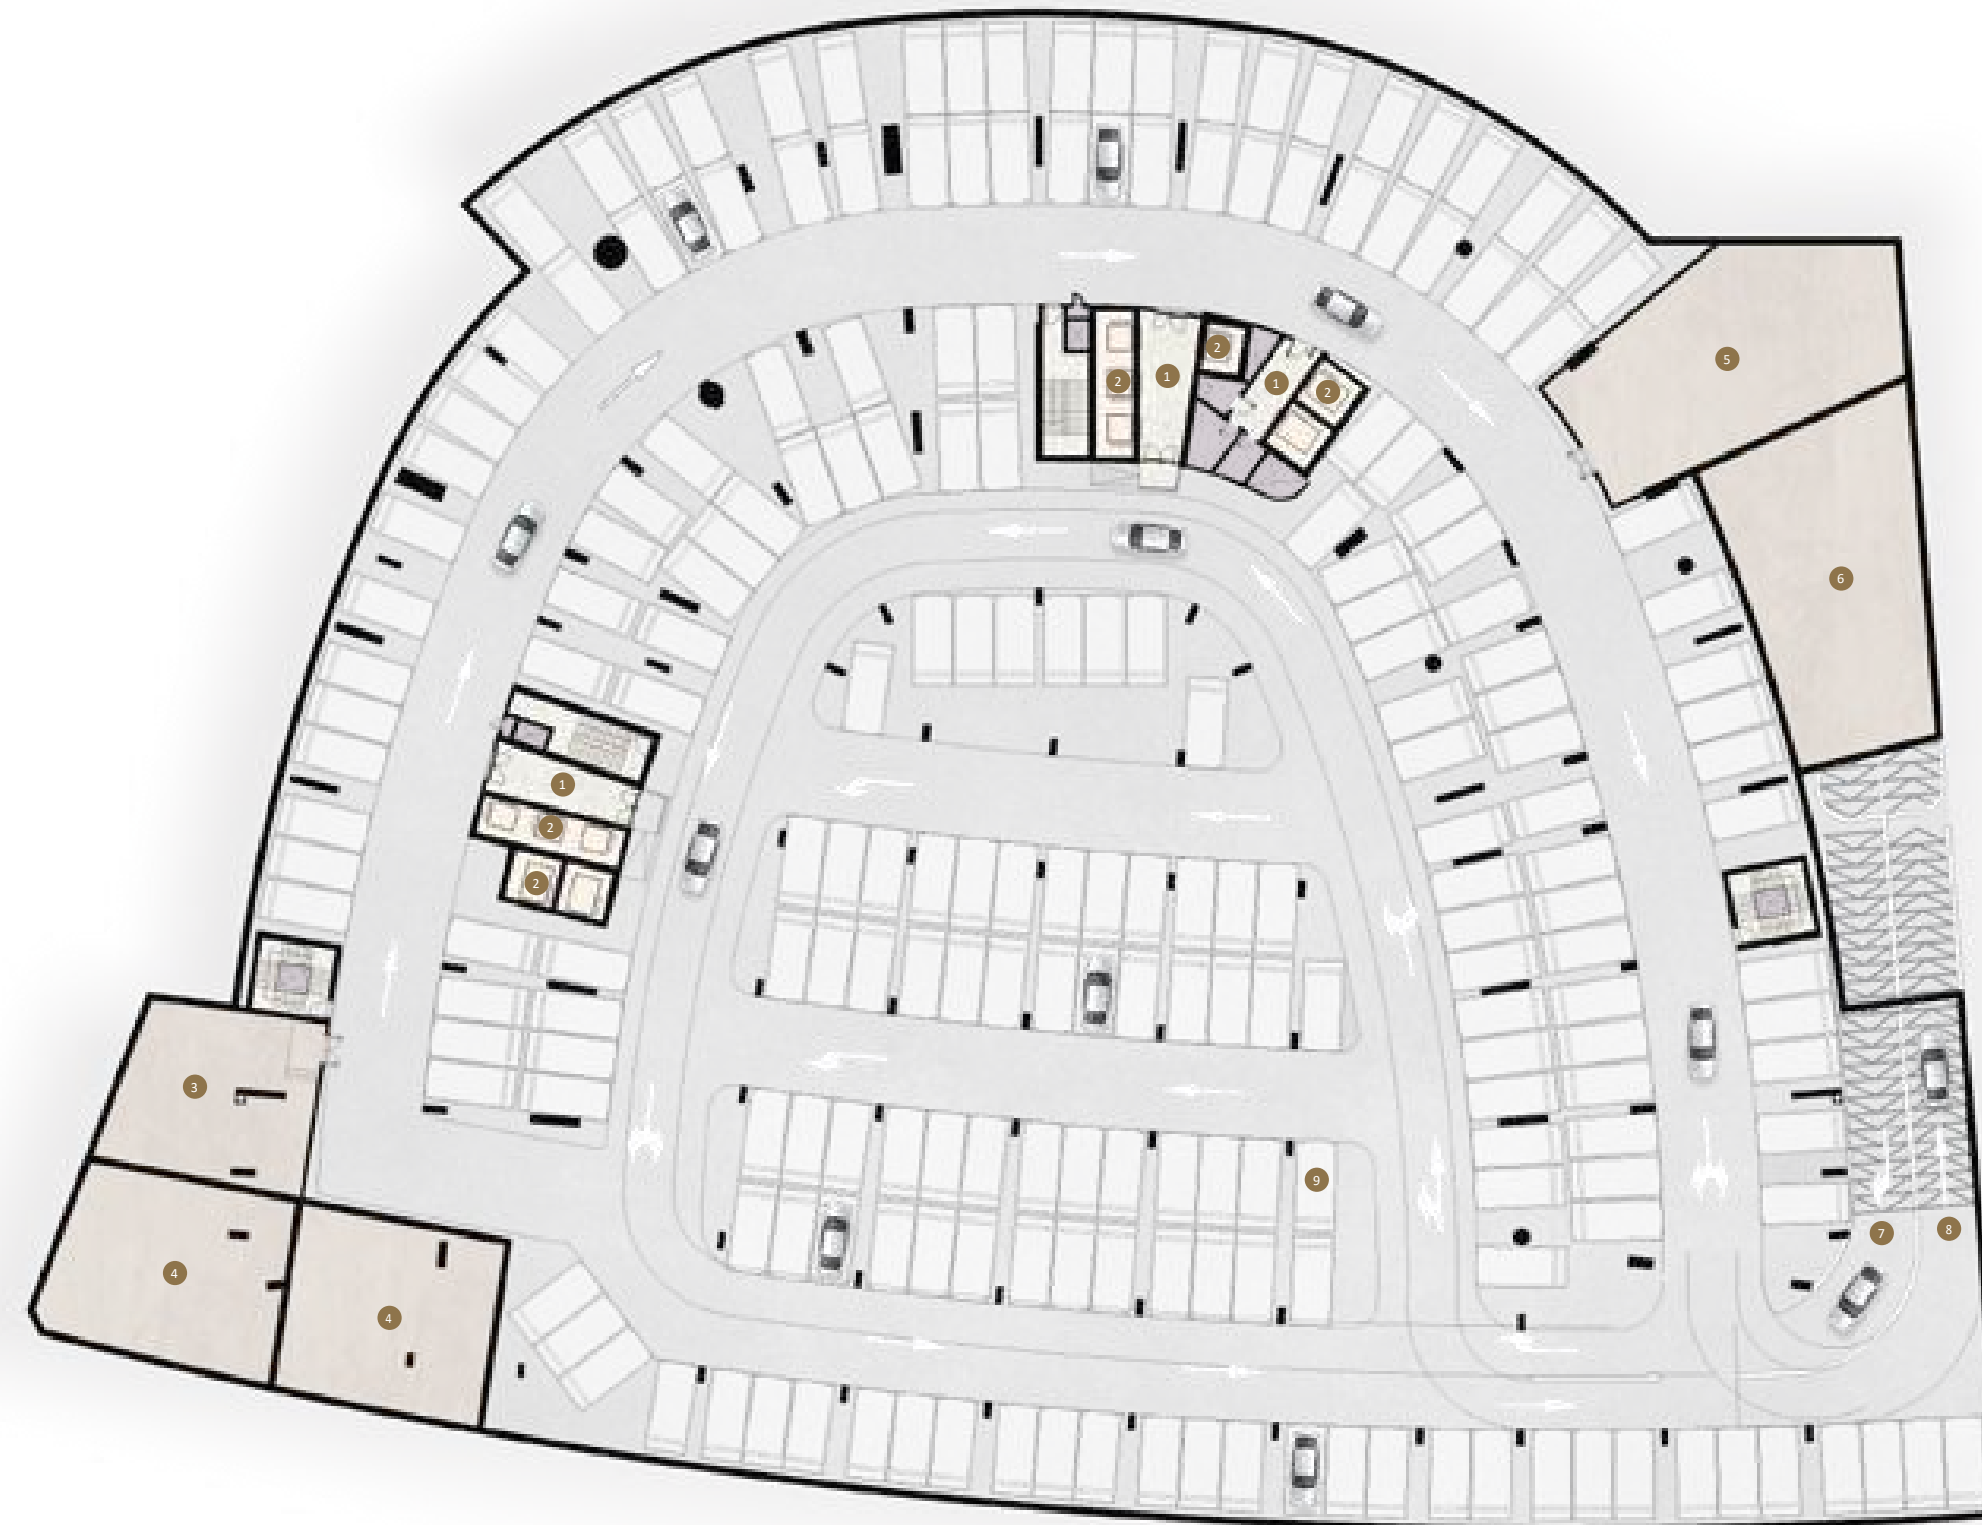


- 1 LIFT LOBBY
- 2 LIFT
- 3 FIRE PUMP ROOM
- 4 FIRE WATER TANK
- 5 DOMESTIC PUMP ROOM
- 6 DOMESTIC WATER TANK
- 7 PAMP UP TO BASEMENT 01
- 8 PAMP DN FROM BASEMENT 01
- 9 PARKING

Disclaimer: All dimensions, materials and drawings are approximate. Information is subject to change without notice, at the developer's absolute discretion. The actual area may vary from the stated area. Drawings are not to scale. All images used are for illustrative purposes only and do not represent the actual size, features, specifications, fittings and furnishings. The developer reserves the right to make revisions/alterations, at the absolute discretion without any liability whatsoever.

FIRST

FLOOR PLAN

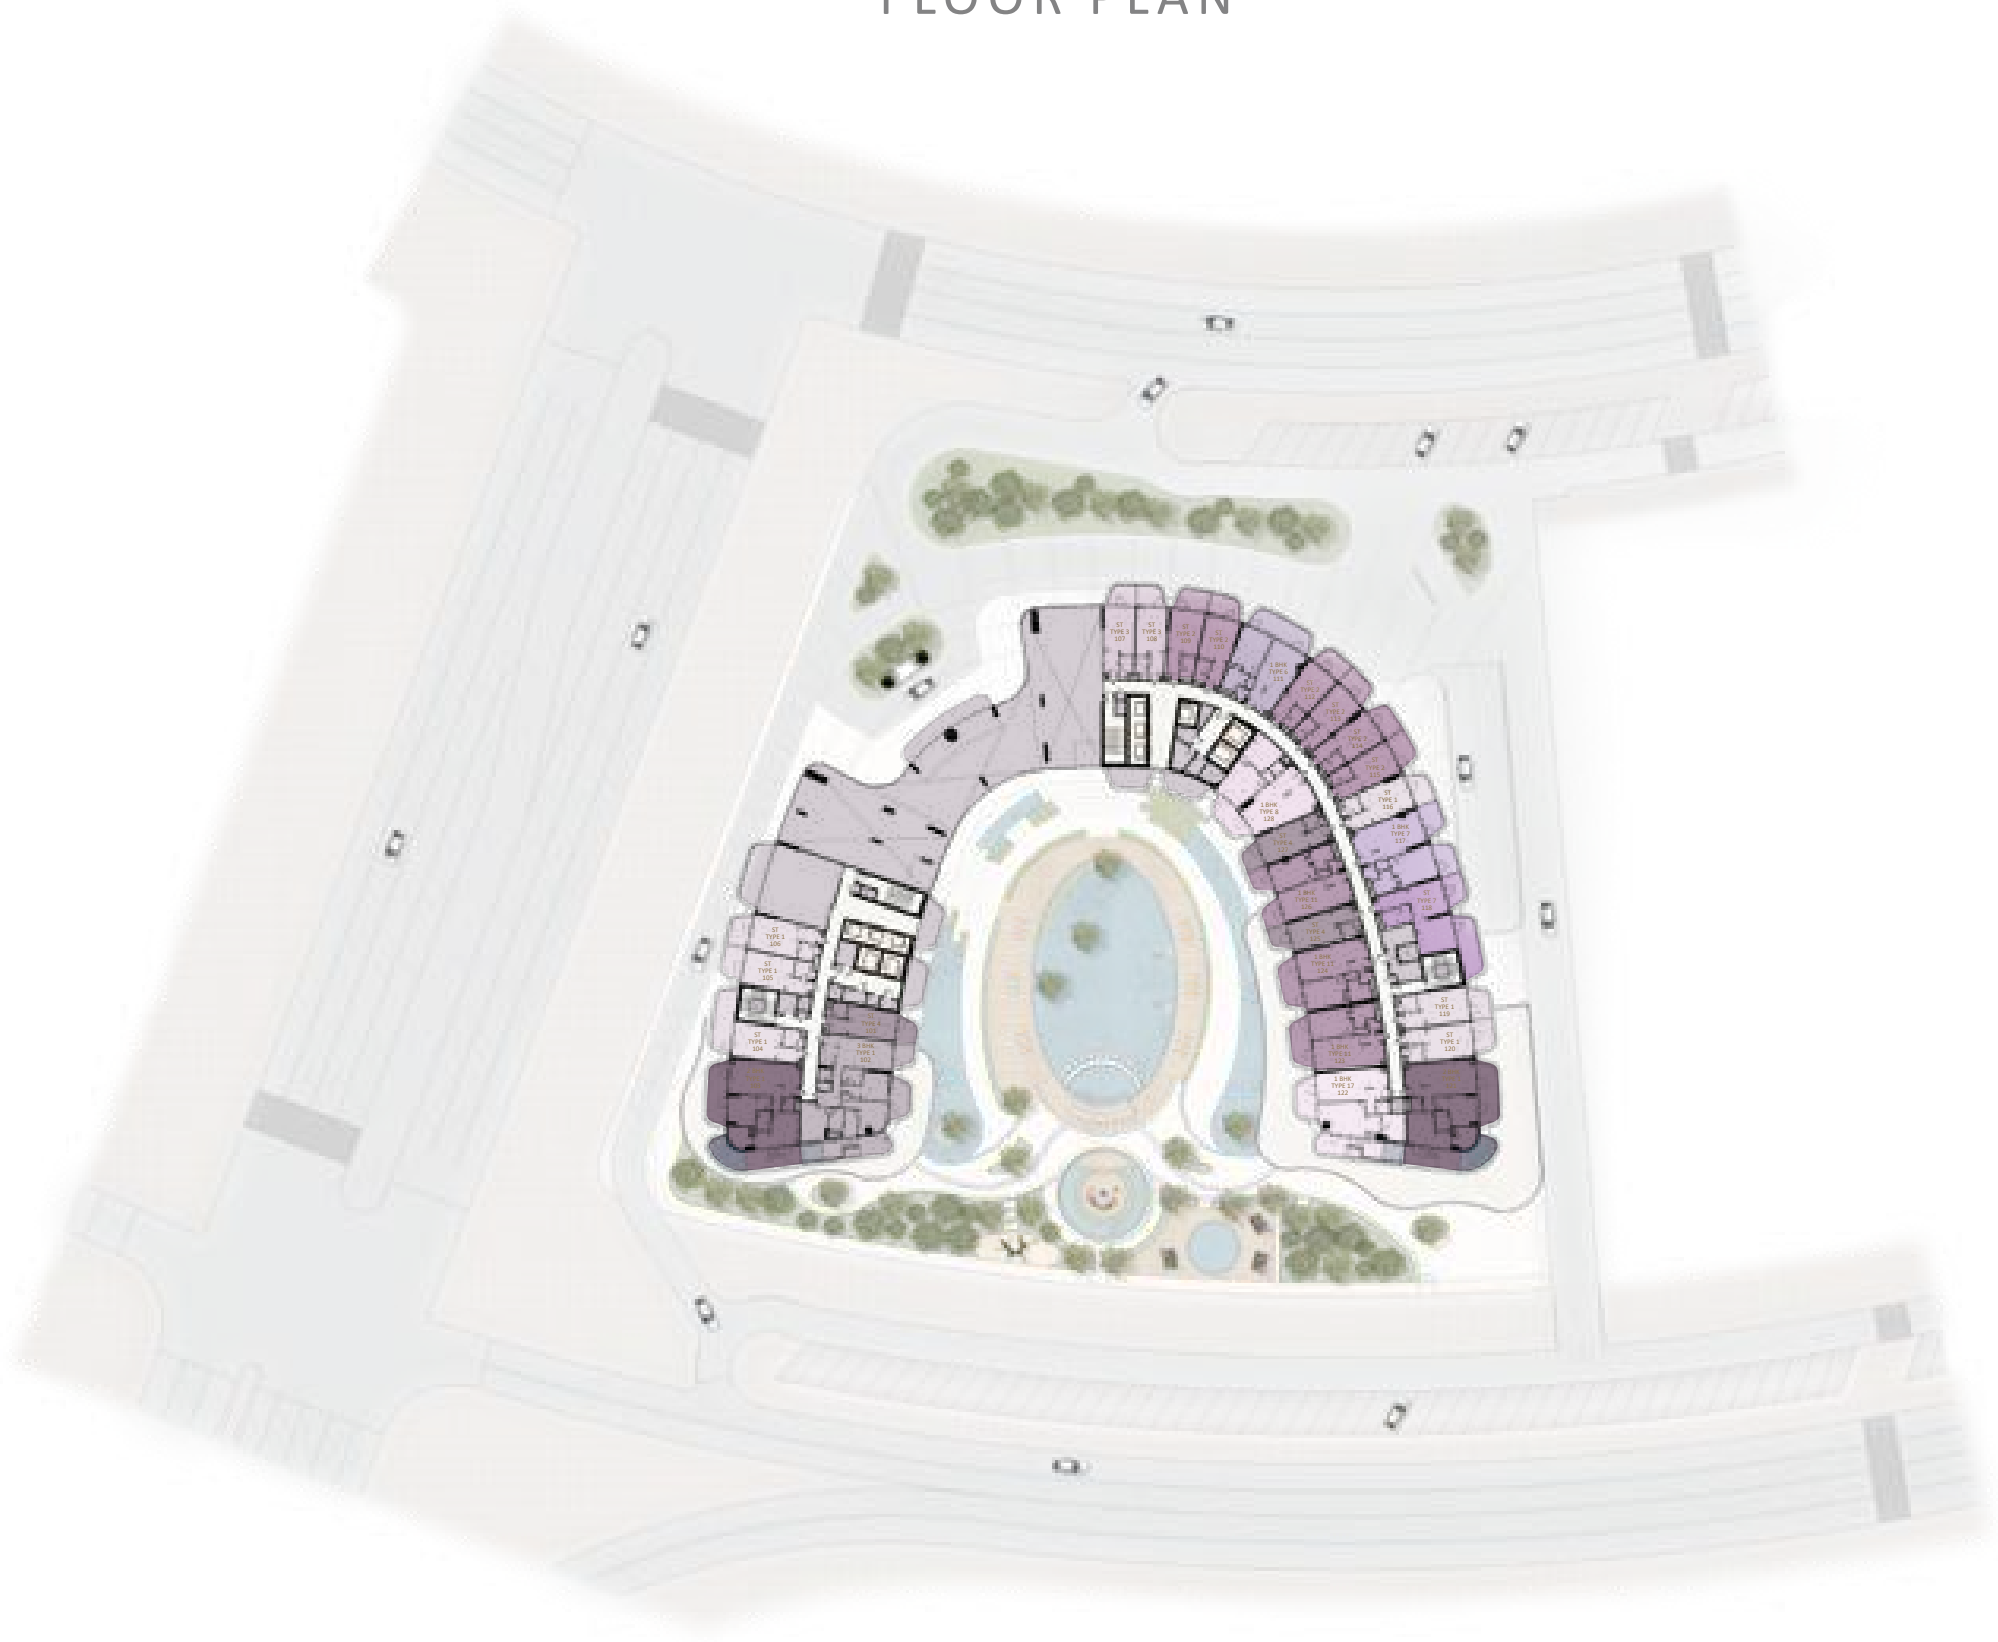


- ST - TYPE 1
- ST - TYPE 2
- ST - TYPE 3
- ST - TYPE 4
- ST - TYPE 7
- 1 BHK - TYPE 6
- 1 BHK - TYPE 7
- 1 BHK - TYPE 8
- 1 BHK - TYPE 11
- 1 BHK - TYPE 17
- 2 BHK - TYPE 1
- 3 BHK - TYPE 1

Disclaimer: All dimensions, materials and drawings are approximate. Information is subject to change without notice, at the developer's absolute discretion. The actual area may vary from the stated area. Drawings are not to scale. All images used are for illustrative purposes only and do not represent the actual size, features, specifications, fittings and furnishings. The developer reserves the right to make revisions/alterations, at the absolute discretion without any liability whatsoever.

SECOND

FLOOR PLAN

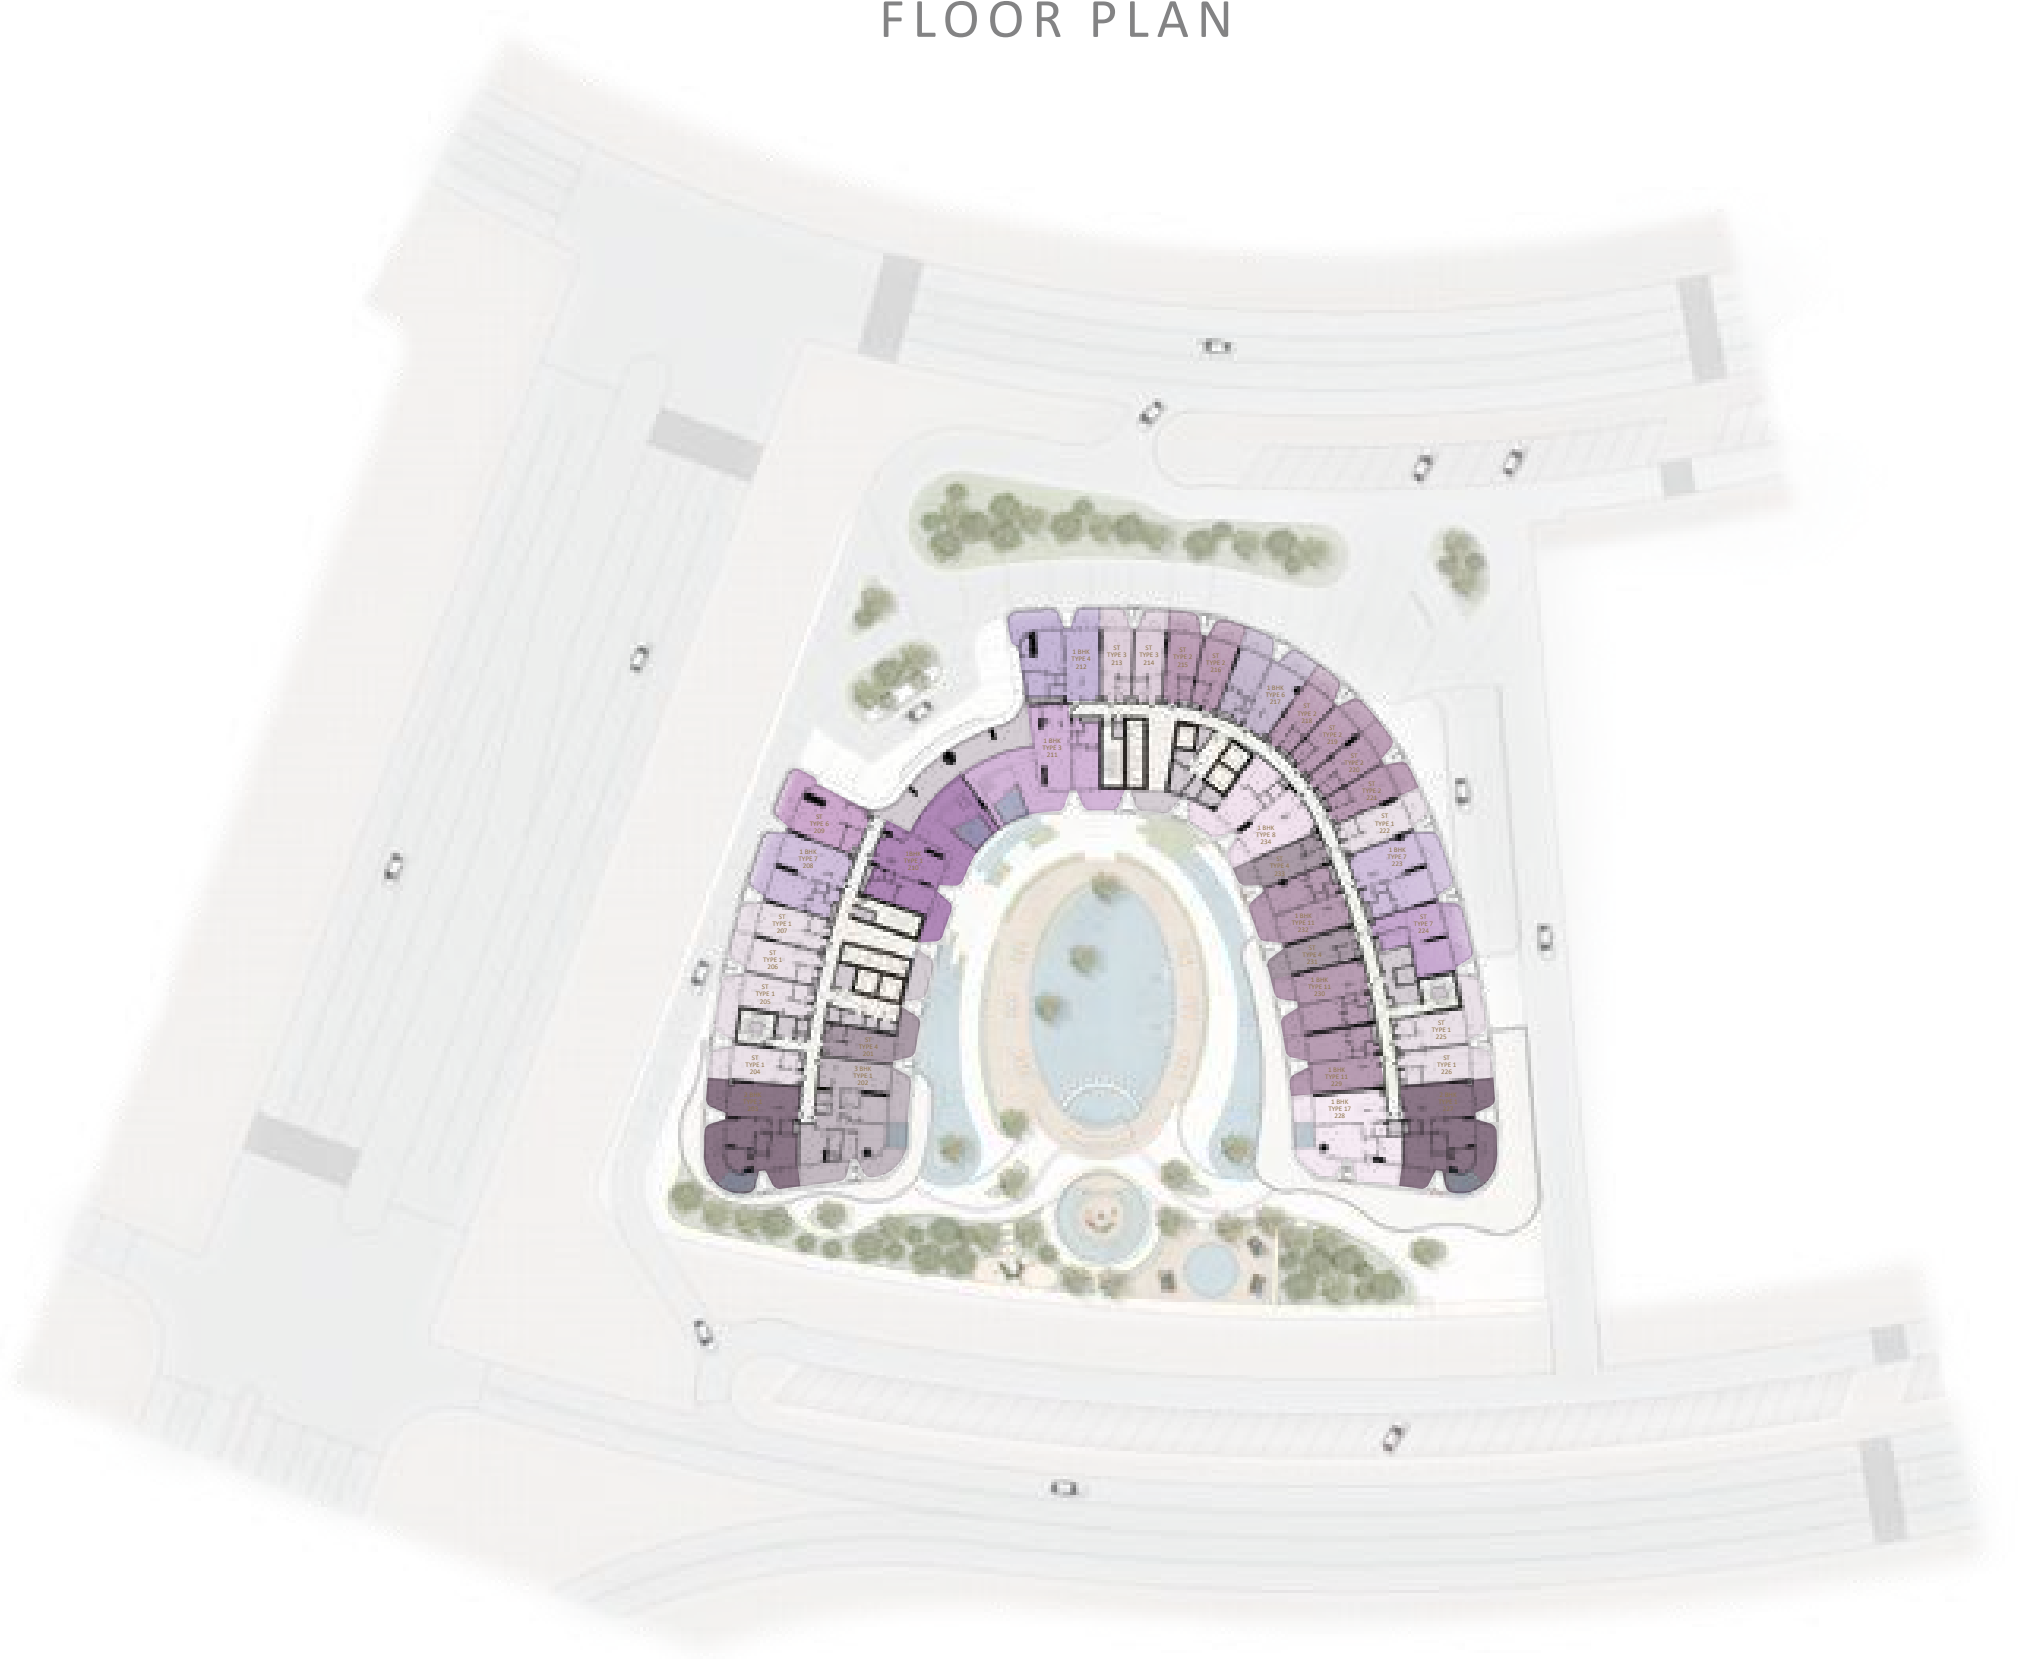


- ST - TYPE 1
- ST - TYPE 2
- ST - TYPE 3
- ST - TYPE 4
- ST - TYPE 6
- ST - TYPE 7
- 1 BHK - TYPE 1
- 1 BHK - TYPE 3
- 1 BHK - TYPE 4
- 1 BHK - TYPE 6
- 1 BHK - TYPE 7
- 1 BHK - TYPE 8
- 1 BHK - TYPE 11
- 1 BHK - TYPE 17
- 2 BHK - TYPE 1
- 3 BHK - TYPE 1

Disclaimer: All dimensions, materials and drawings are approximate. Information is subject to change without notice, at the developer's absolute discretion. The actual area may vary from the stated area. Drawings are not to scale. All images used are for illustrative purposes only and do not represent the actual size, features, specifications, fittings and furnishings. The developer reserves the right to make revisions/alterations, at the absolute discretion without any liability whatsoever.

THIRD

FLOOR PLAN

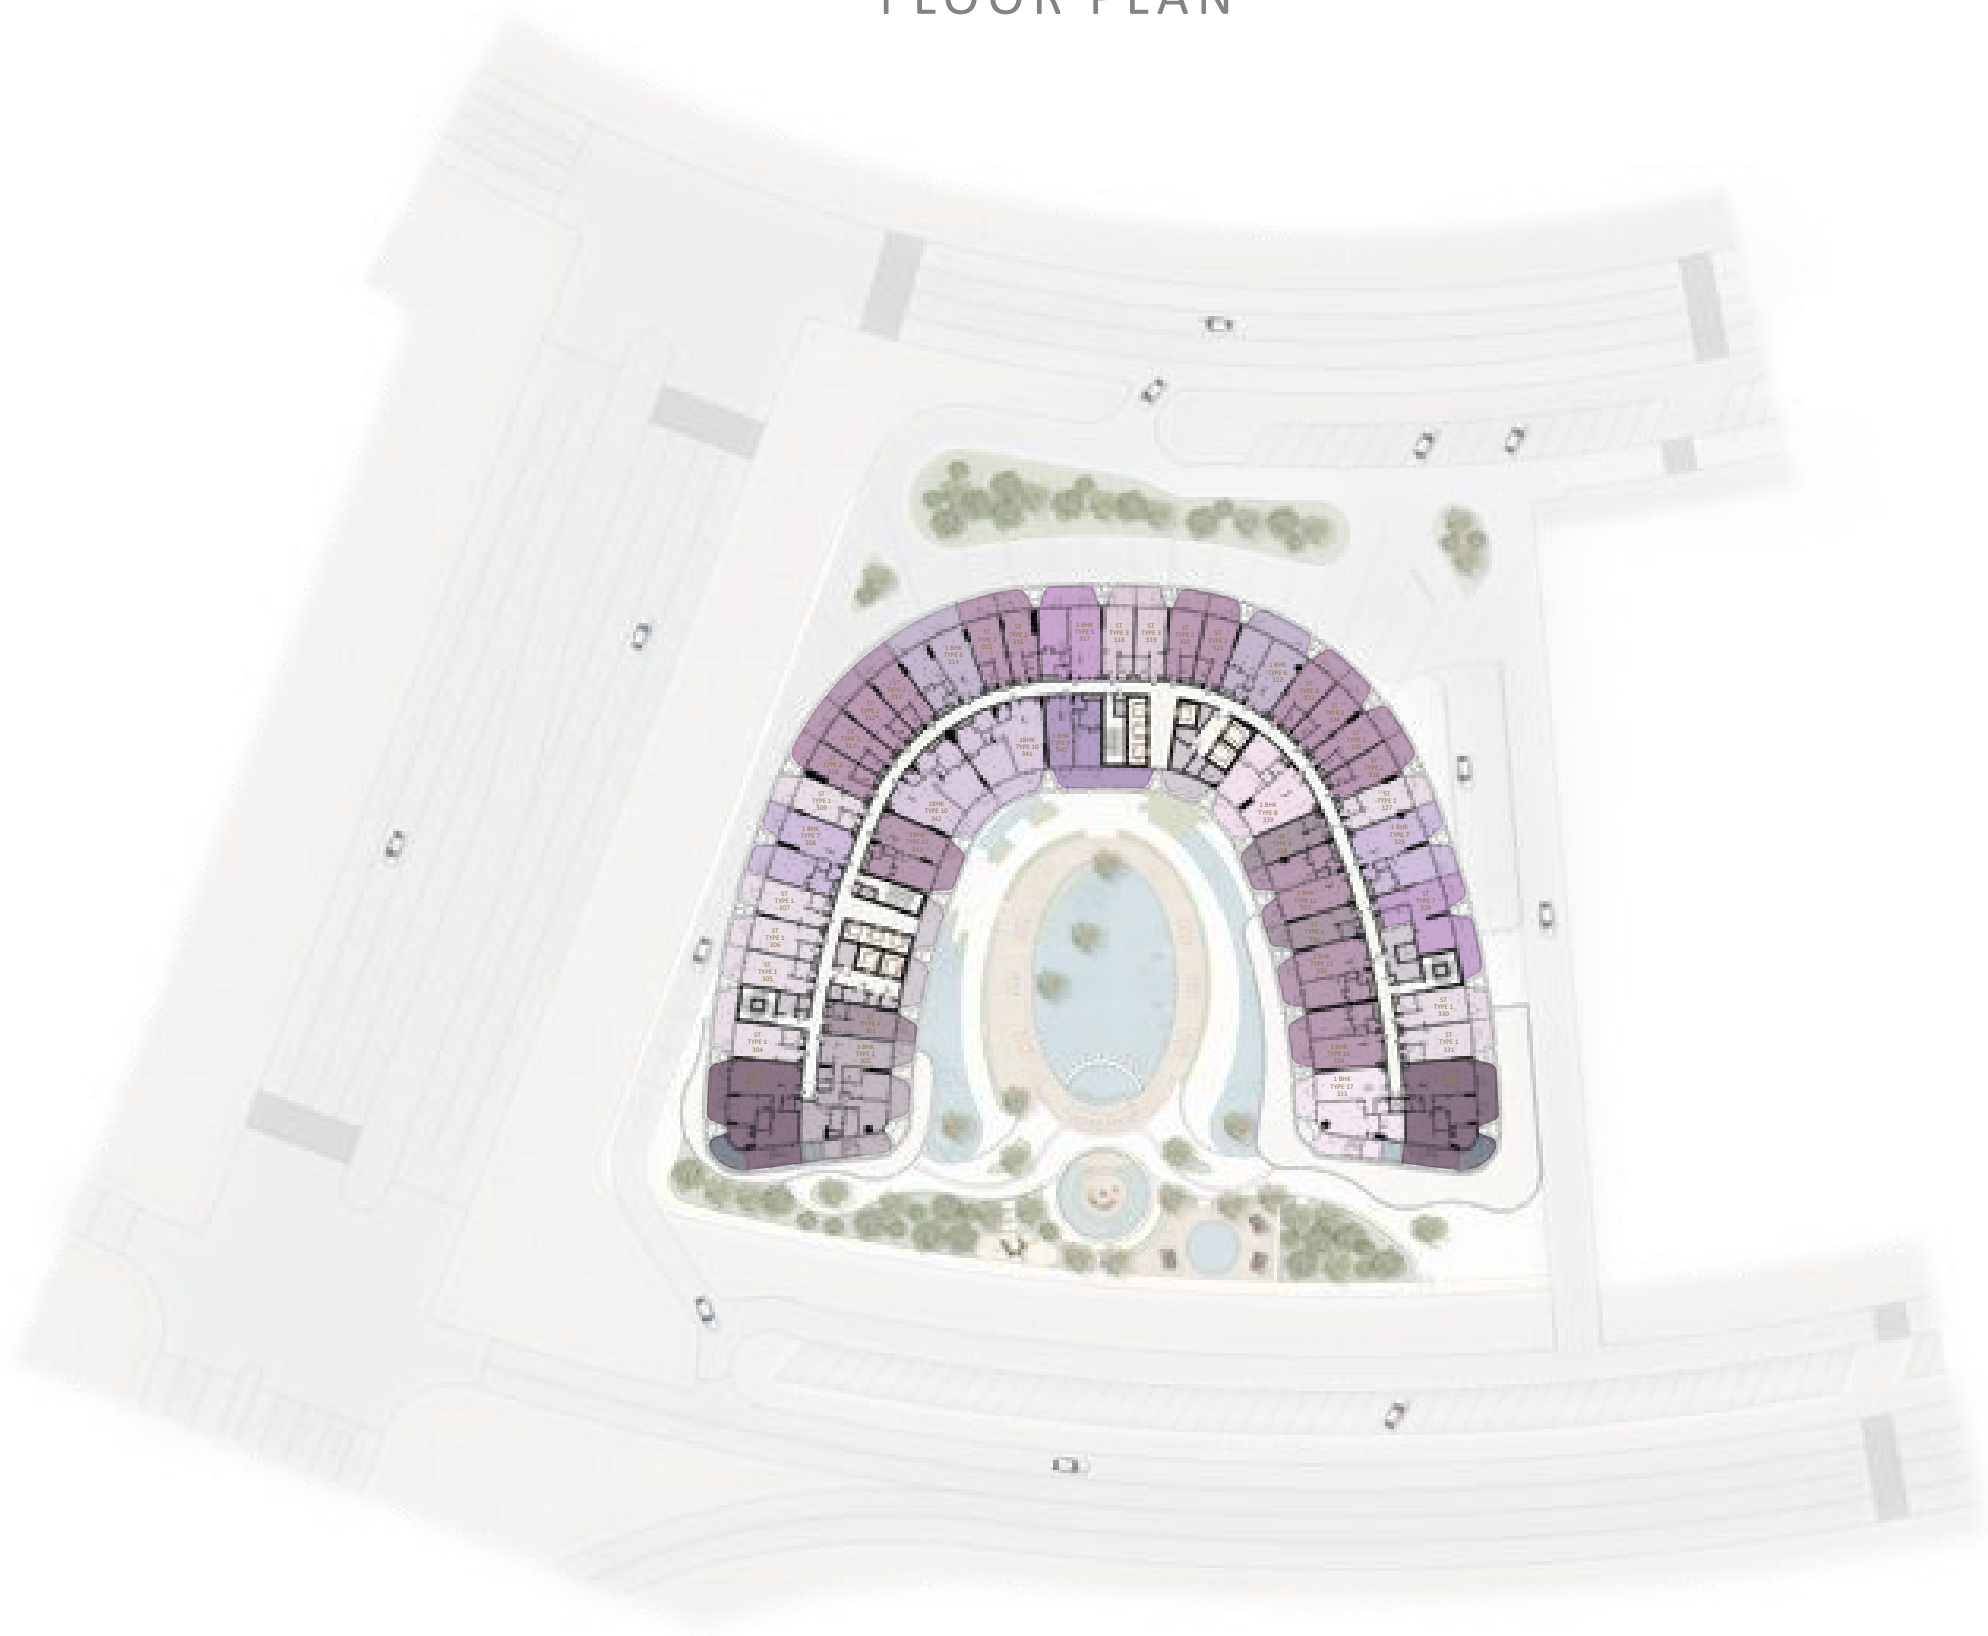










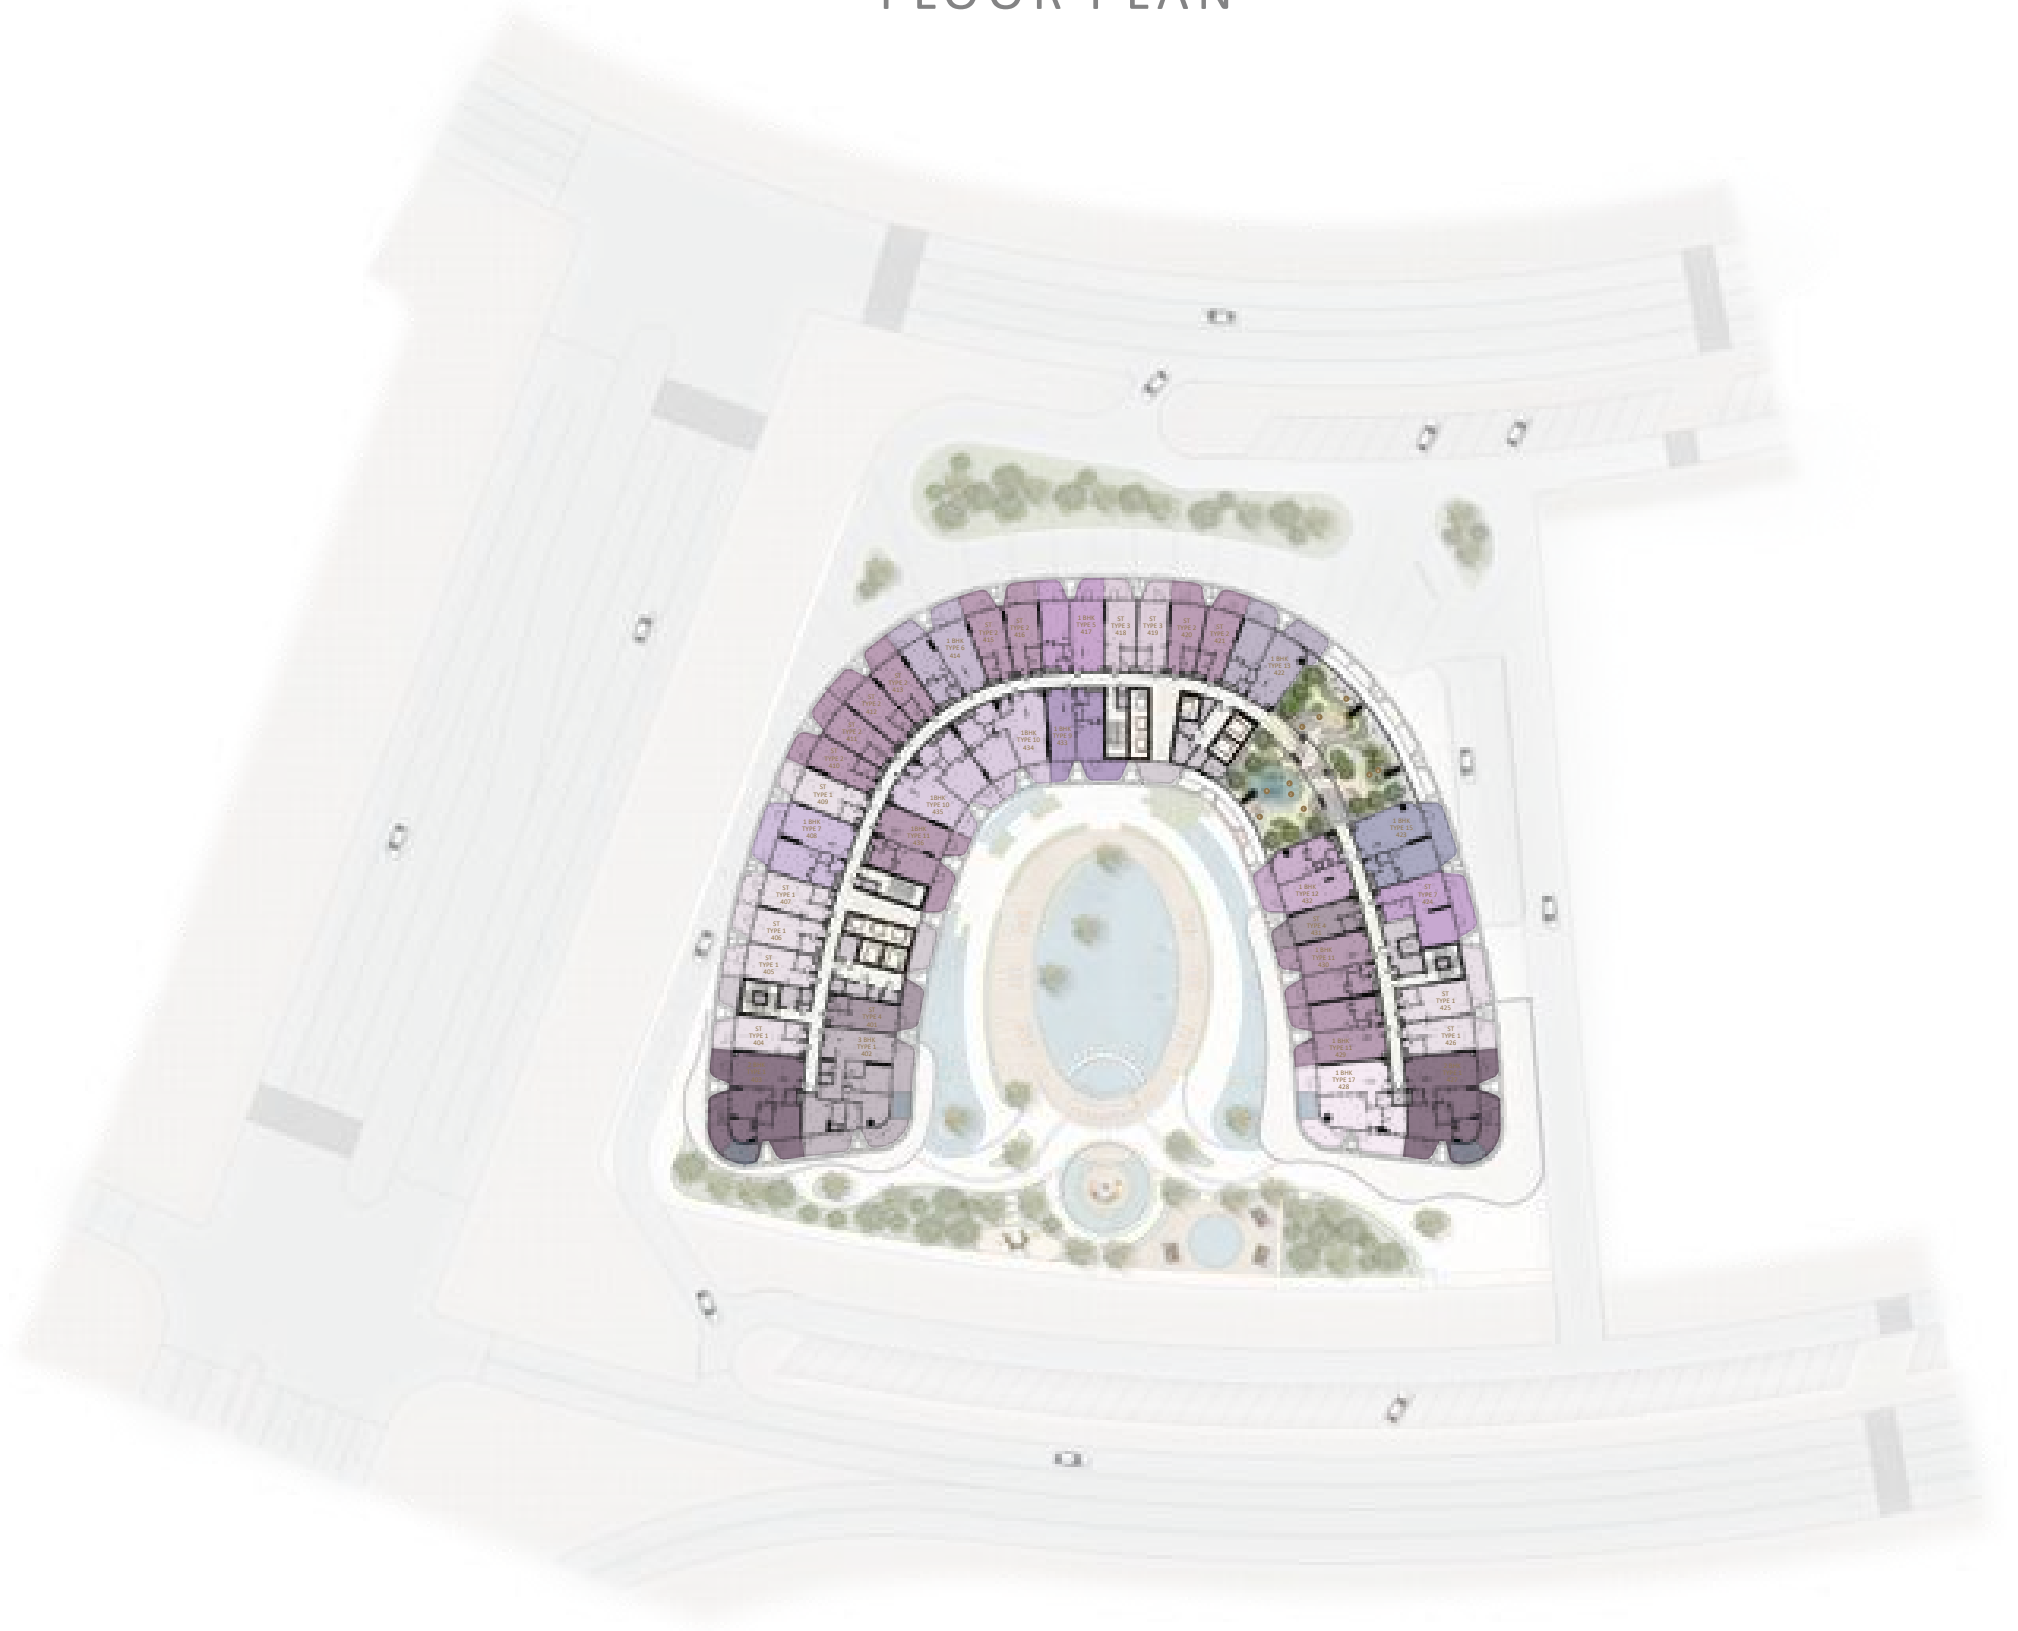

















- ST - TYPE 1
- ST - TYPE 2
- ST - TYPE 3
- ST - TYPE 4
- ST - TYPE 7
- 1 BHK - TYPE 5
- 1 BHK - TYPE 6
- 1 BHK - TYPE 7
- 1 BHK - TYPE 8
- 1 BHK - TYPE 9
- 1 BHK - TYPE 10
- 1 BHK - TYPE 11
- 1 BHK - TYPE 17
- 2 BHK - TYPE 1
- 3 BHK - TYPE 1

Disclaimer: All dimensions, materials and drawings are approximate. Information is subject to change without notice, at the developer's absolute discretion. The actual area may vary from the stated area. Drawings are not to scale. All images used are for illustrative purposes only and do not represent the actual size, features, specifications, fittings and furnishings. The developer reserves the right to make revisions/alterations, at the absolute discretion without any liability whatsoever.

FOURTH

FLOOR PLAN




- | | | | | | | | | |
|---|---|---|---|---|---|--|--|--|
|  ST - TYPE 1 |  ST - TYPE 2 |  ST - TYPE 3 |  ST - TYPE 4 |  ST - TYPE 7 |  1 BHK - TYPE 5 |  1 BHK - TYPE 6 |  1 BHK - TYPE 7 |  1 BHK - TYPE 9 |
|  1 BHK - TYPE 10 |  1 BHK - TYPE 11 |  1 BHK - TYPE 12 |  1 BHK - TYPE 13 |  1 BHK - TYPE 15 |  1 BHK - TYPE 17 |  2 BHK - TYPE 1 |  3 BHK - TYPE 1 | |
|  SEATING |  GAMES ZONE |  YOGA DECK |  LAWN AREA |  HAMMOCK |  SWING |  EPDM FLOORING |  KID'S PLAY |  TABLES TENNIS |

Disclaimer: All dimensions, materials and drawings are approximate. Information is subject to change without notice, at the developer's absolute discretion. The actual area may vary from the stated area. Drawings are not to scale. All images used are for illustrative purposes only and do not represent the actual size, features, specifications, fittings and furnishings. The developer reserves the right to make revisions/alterations, at the absolute discretion without any liability whatsoever.

FIFTH

FLOOR PLAN

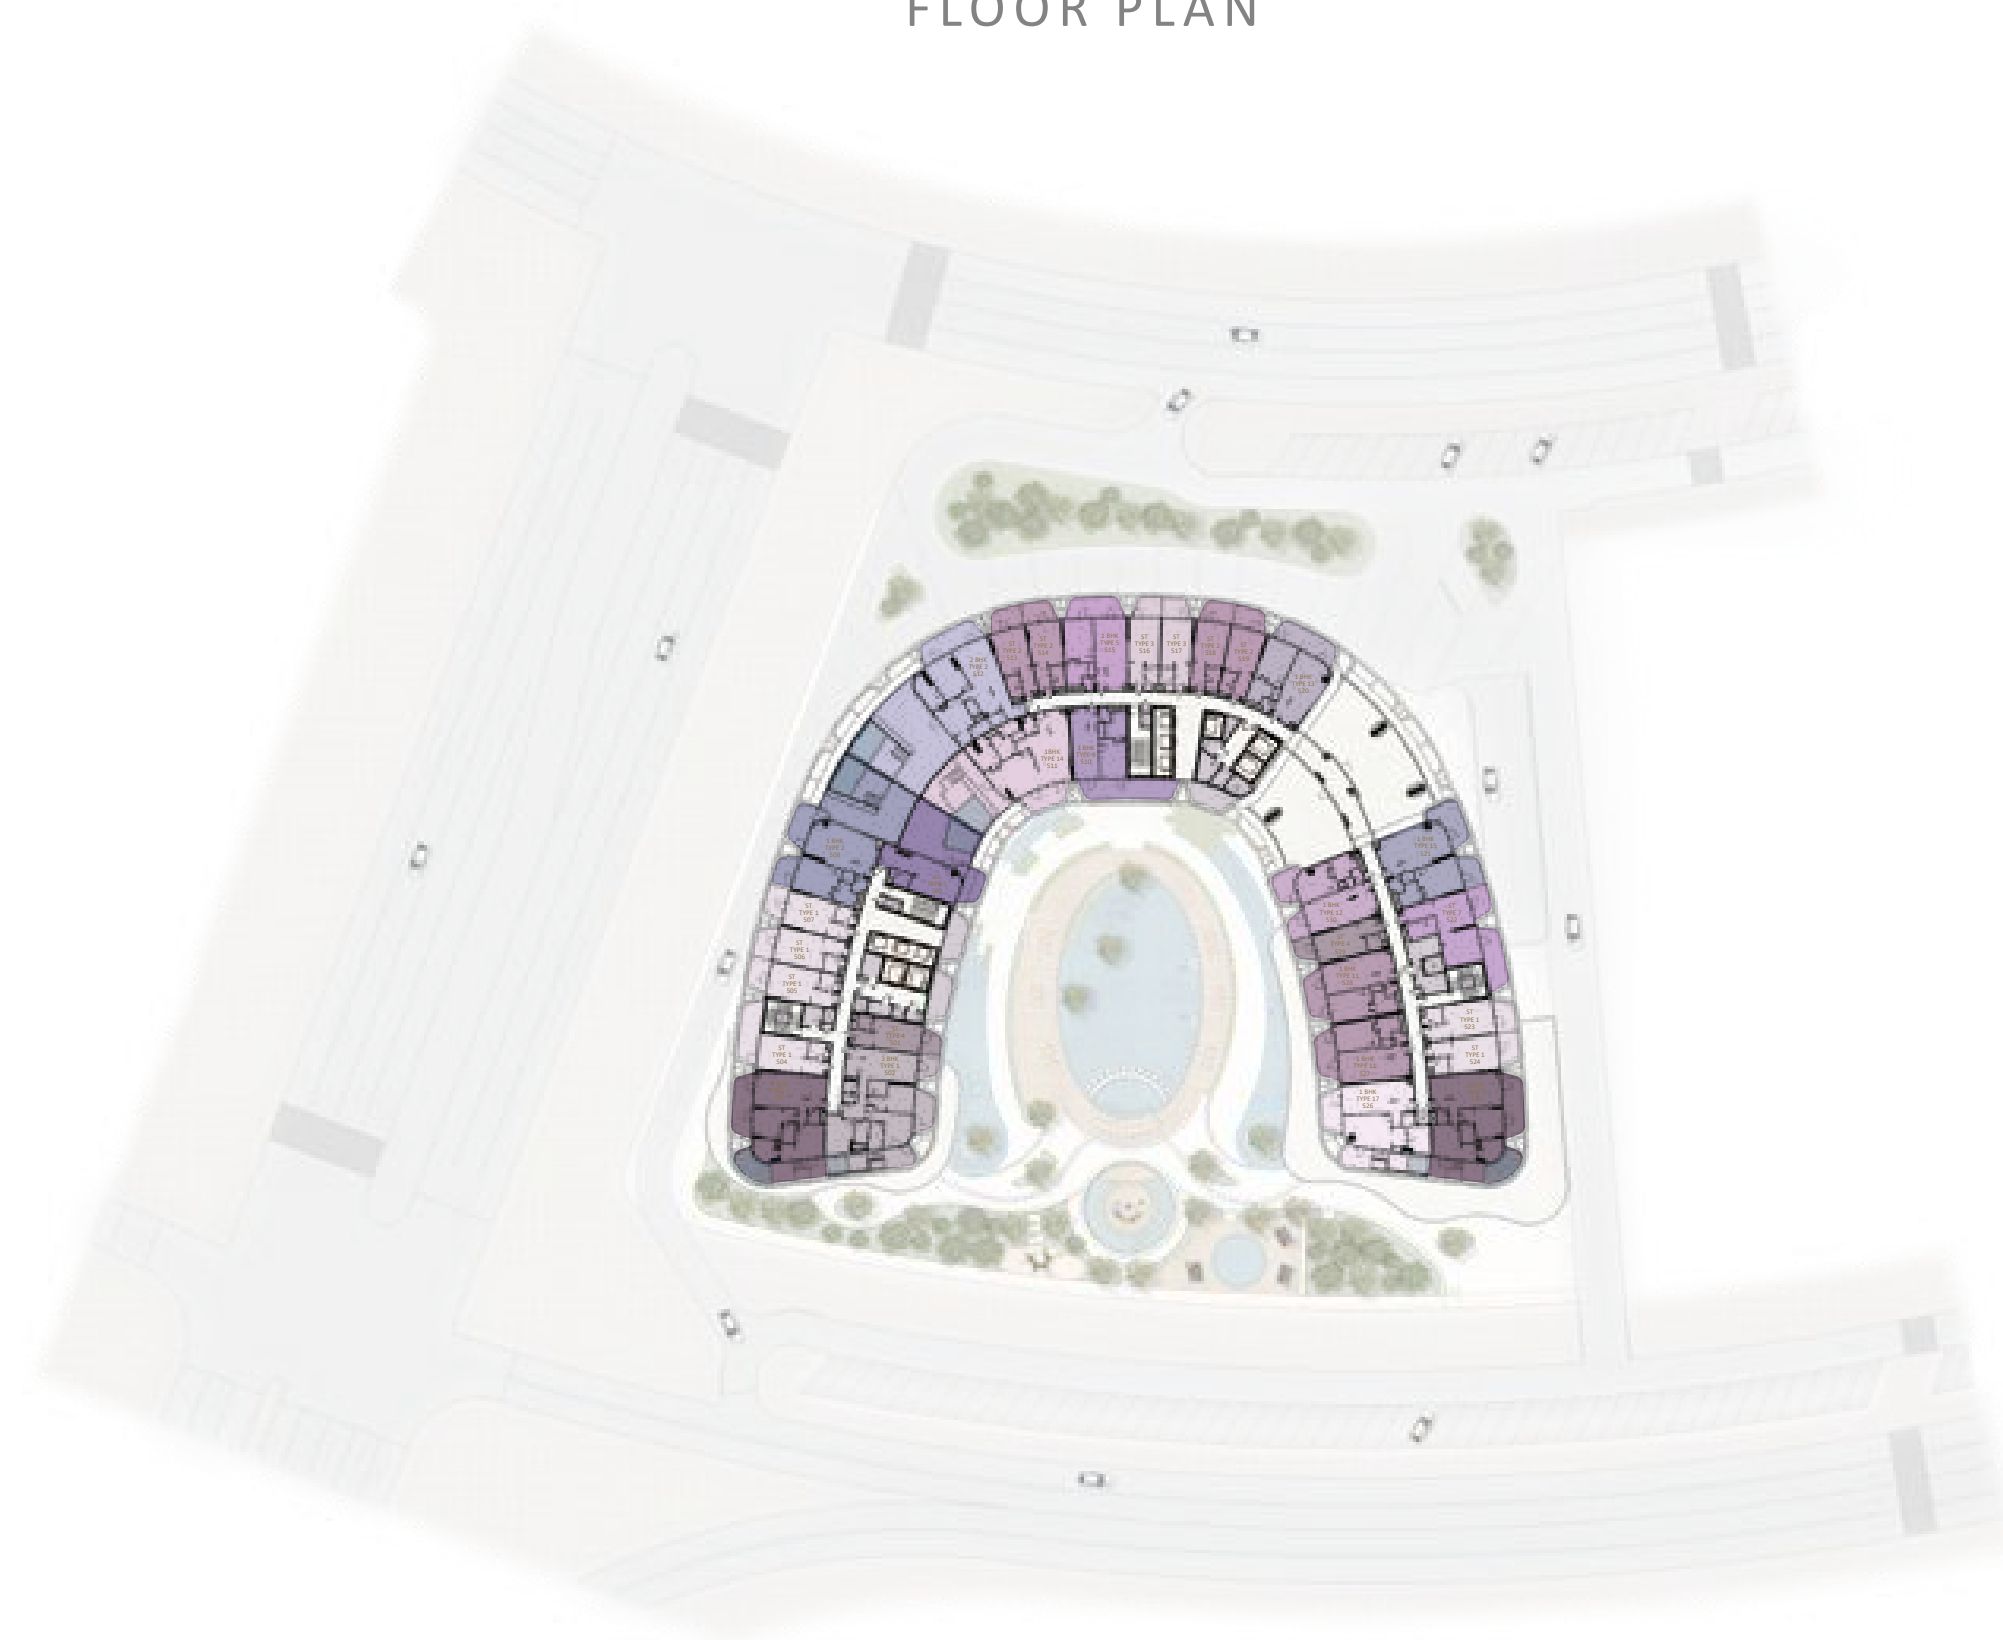


- ST - TYPE 1
- ST - TYPE 2
- ST - TYPE 3
- ST - TYPE 4
- ST - TYPE 5
- ST - TYPE 7
- 1 BHK - TYPE 2
- 1 BHK - TYPE 5
- 1 BHK - TYPE 9
- 1 BHK - TYPE 11
- 1 BHK - TYPE 12
- 1 BHK - TYPE 13
- 1 BHK - TYPE 14
- 1 BHK - TYPE 15
- 1 BHK - TYPE 17
- 2 BHK - TYPE 1
- 2 BHK - TYPE 2
- 3 BHK - TYPE 1

Disclaimer: All dimensions, materials and drawings are approximate. Information is subject to change without notice, at the developer's absolute discretion. The actual area may vary from the stated area. Drawings are not to scale. All images used are for illustrative purposes only and do not represent the actual size, features, specifications, fittings and furnishings. The developer reserves the right to make revisions/alterations, at the absolute discretion without any liability whatsoever.

SIXTH

FLOOR PLAN

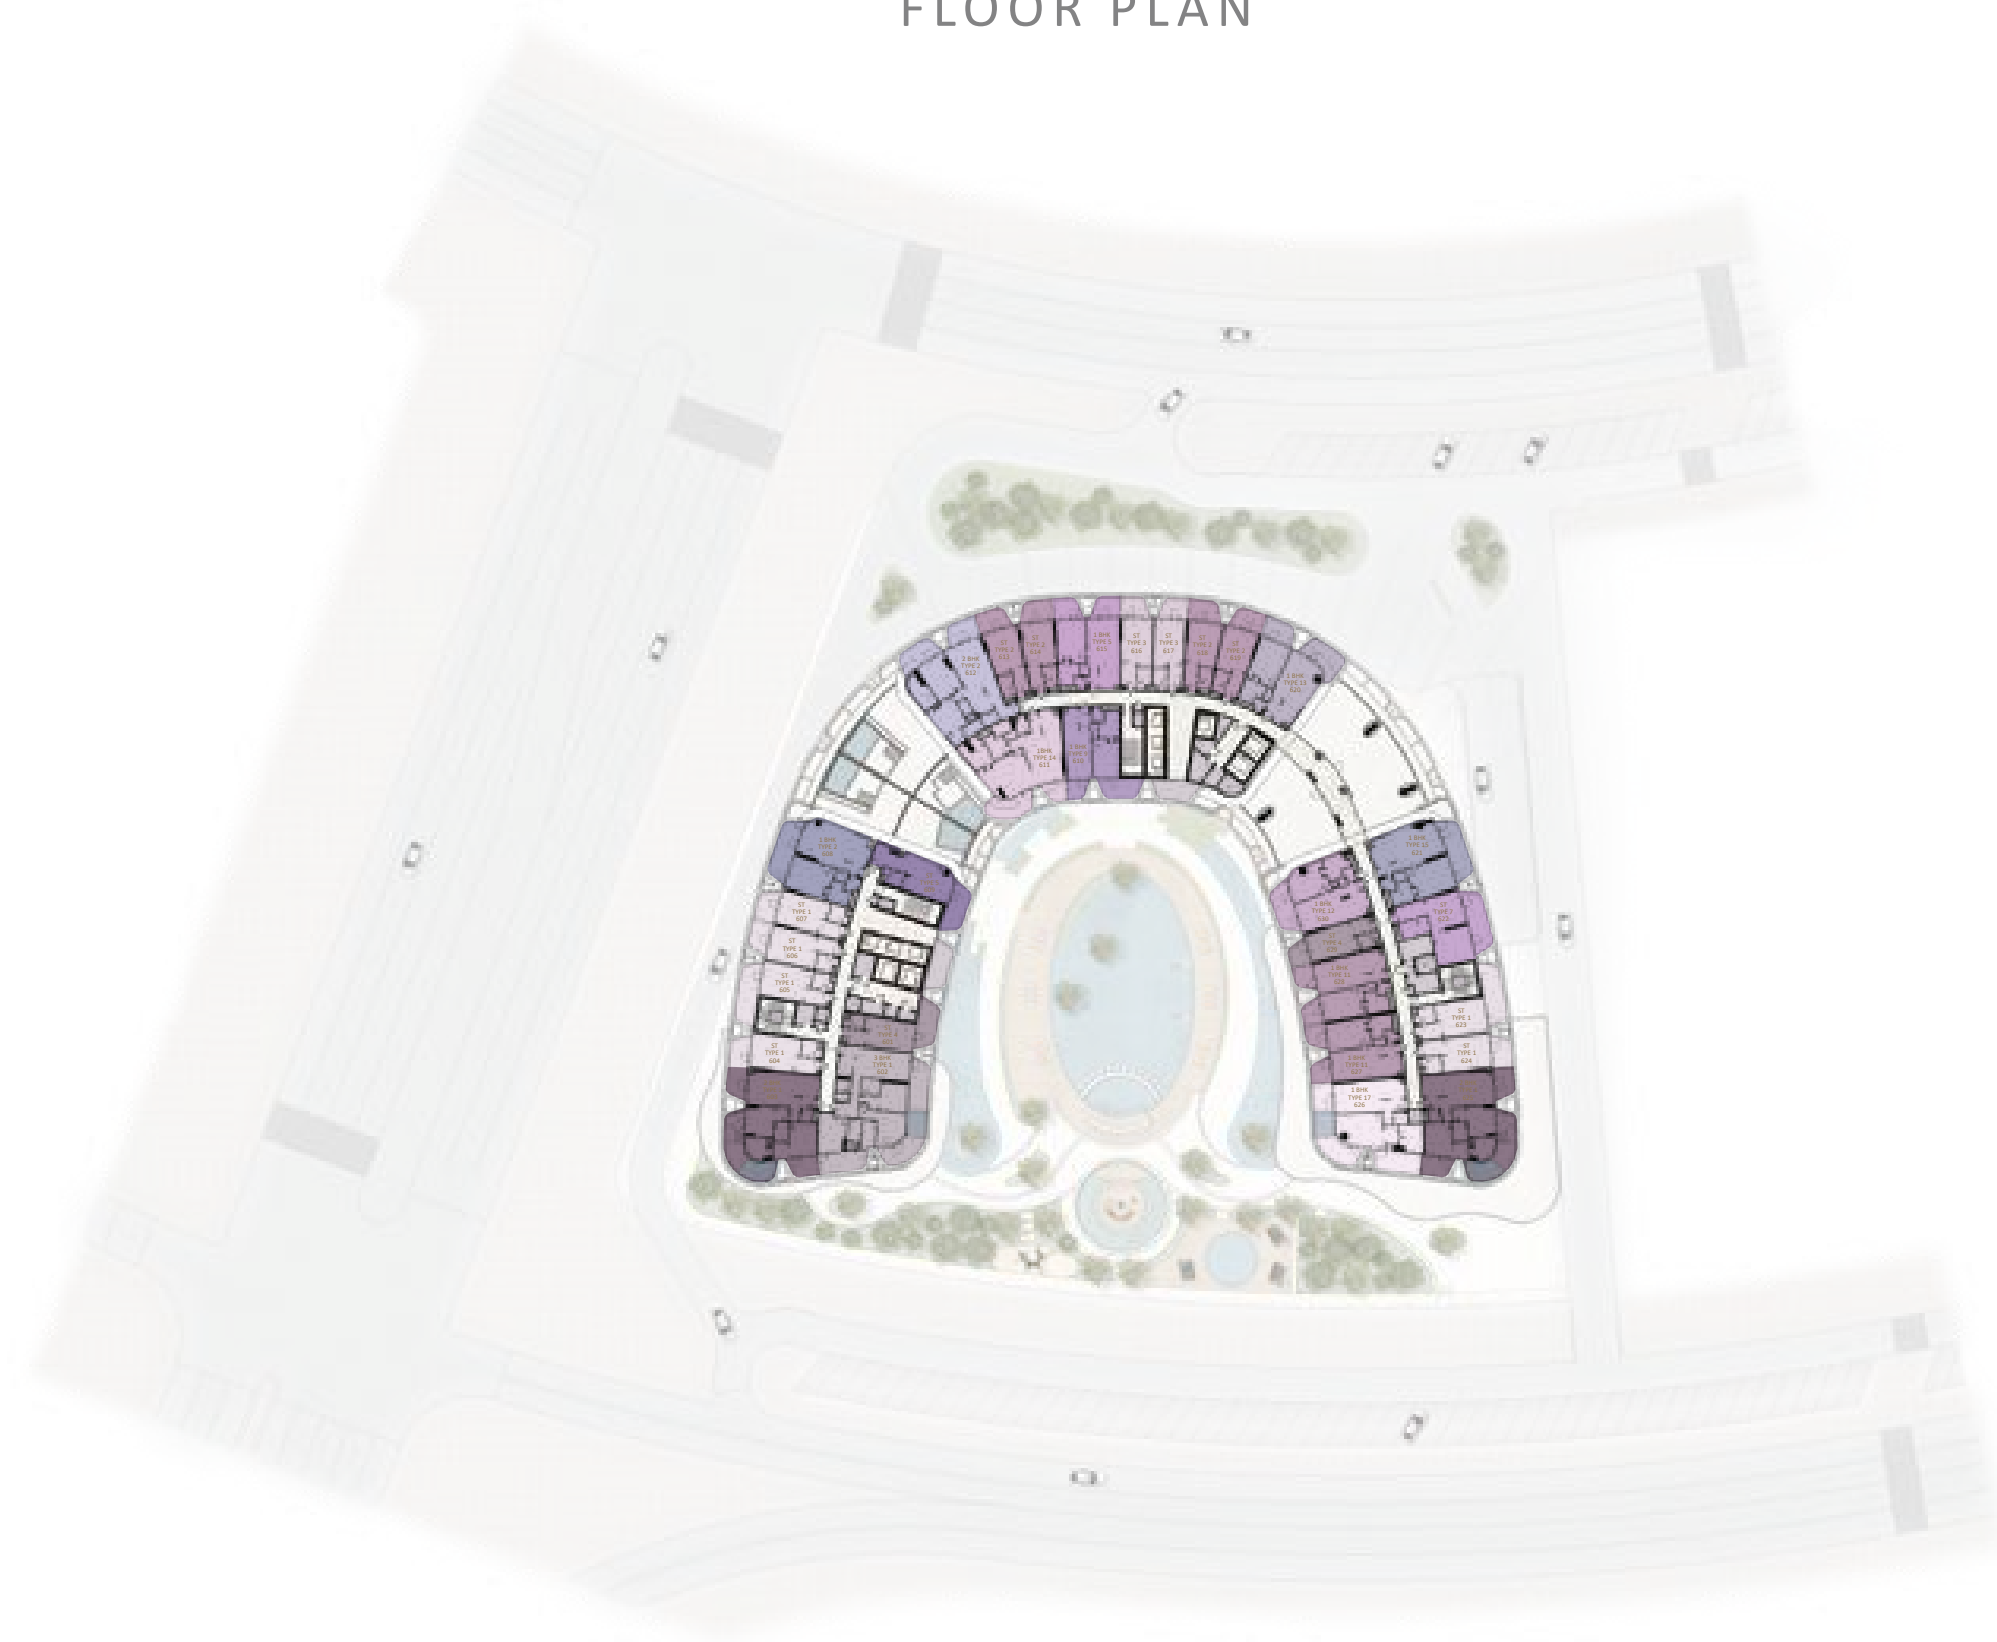










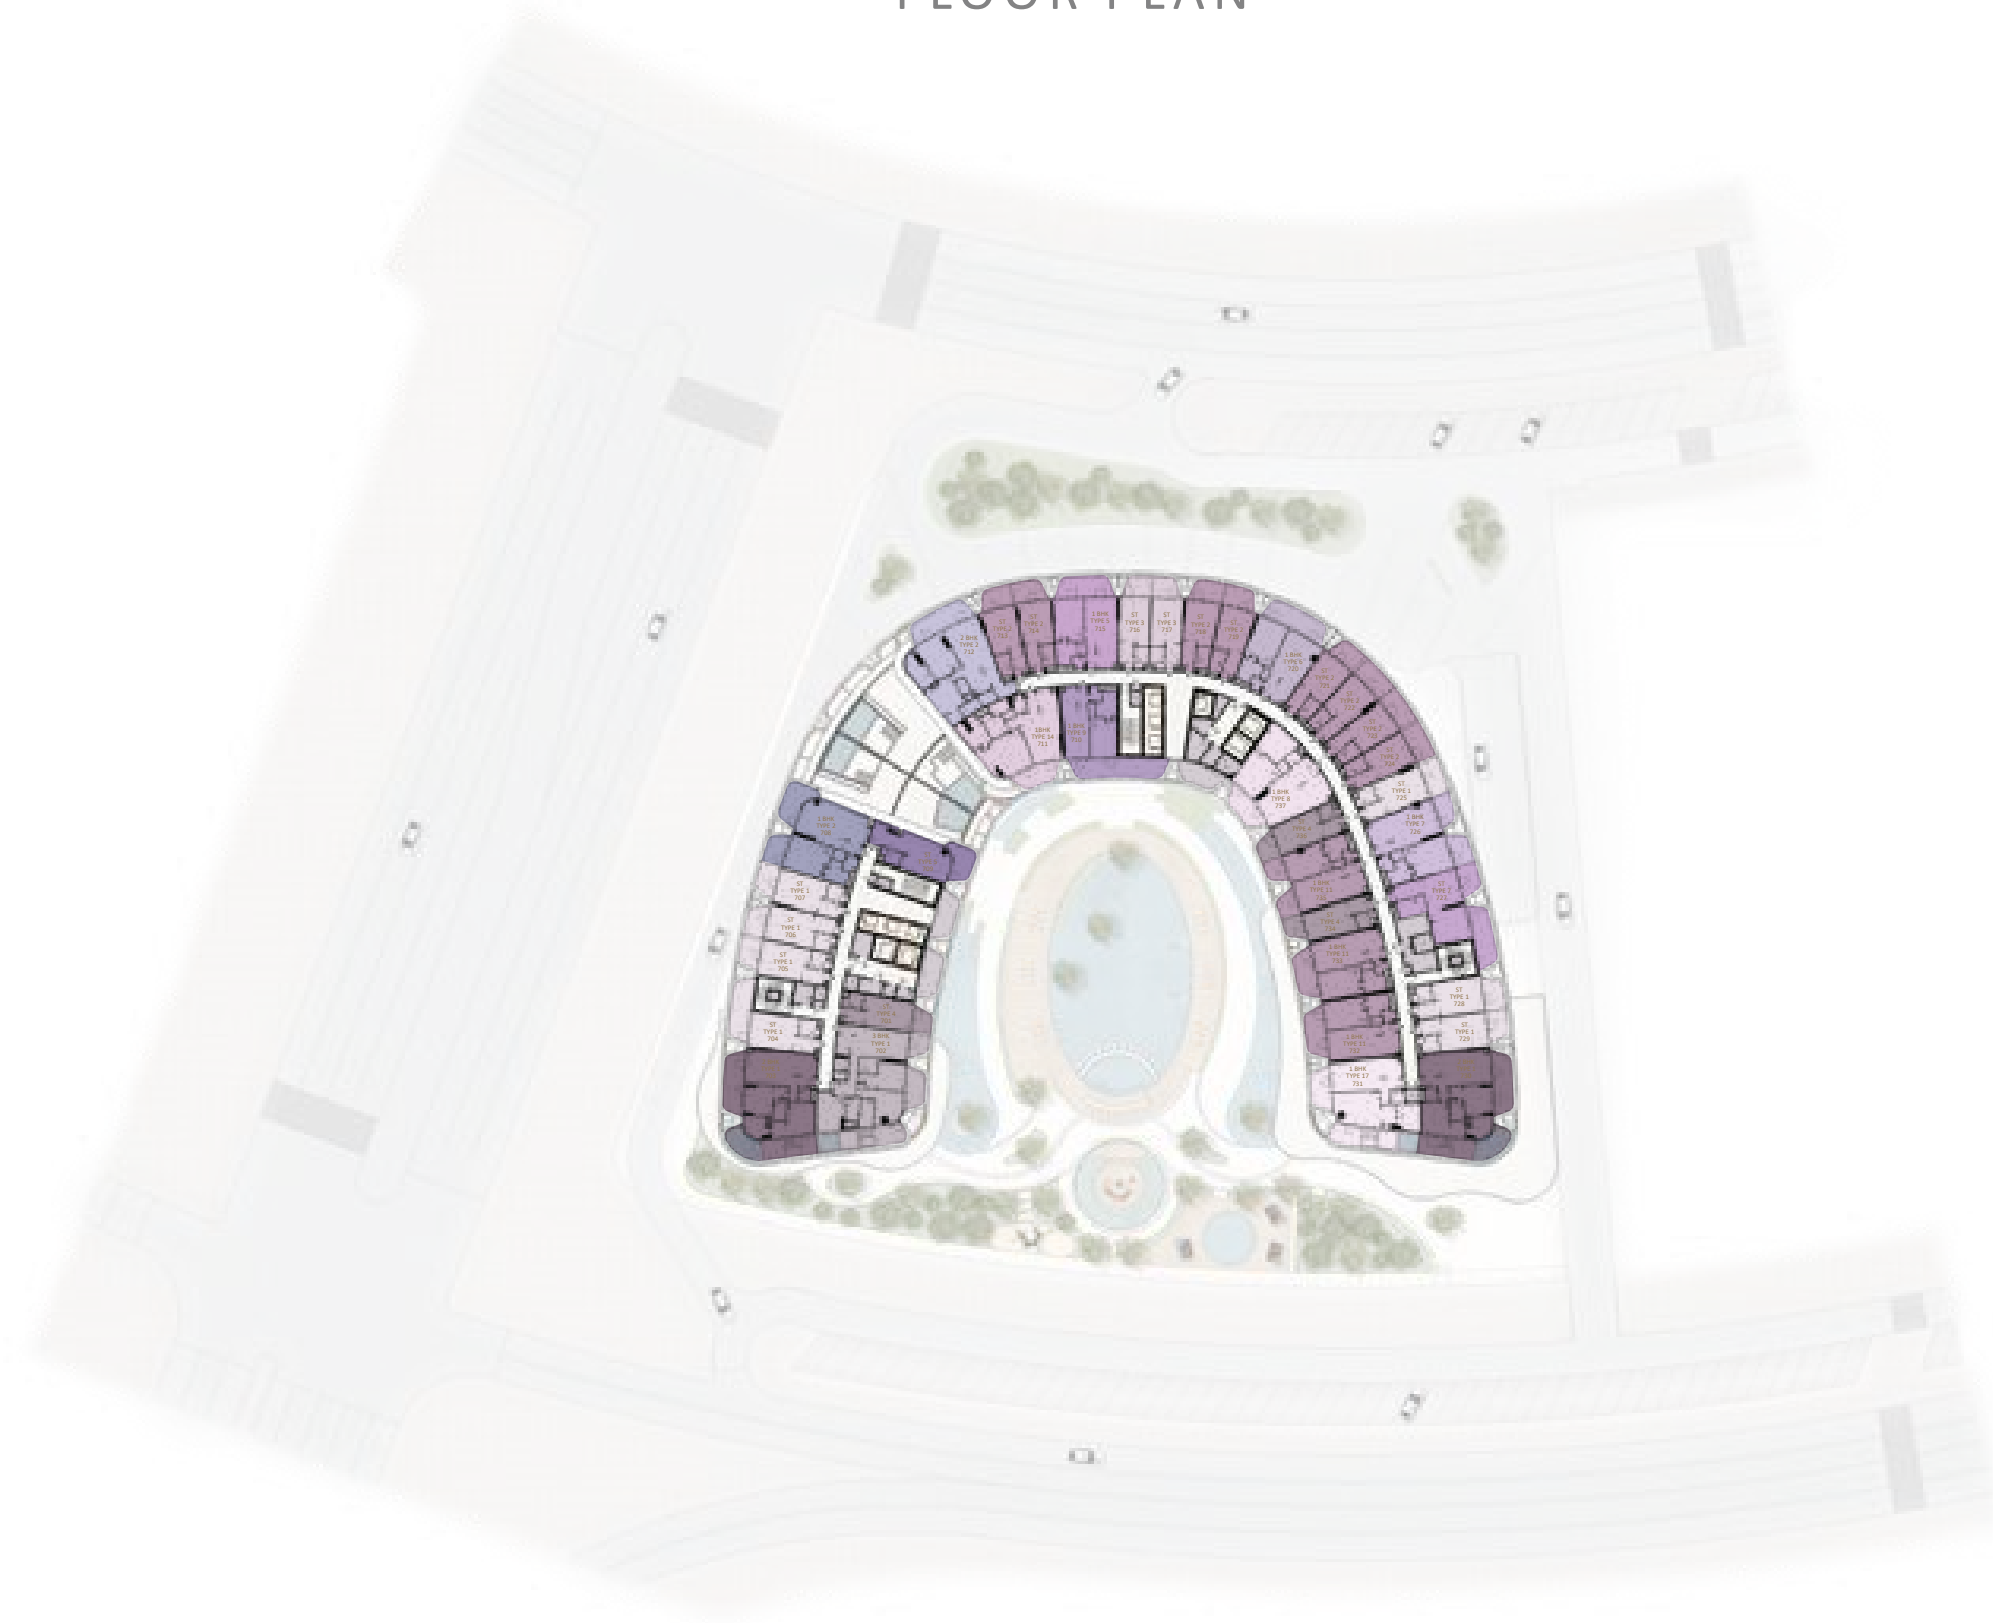









- ST - TYPE 1
- ST - TYPE 2
- ST - TYPE 3
- ST - TYPE 4
- ST - TYPE 5
- ST - TYPE 7
- 1 BHK - TYPE 2
- 1 BHK - TYPE 5
- 1 BHK - TYPE 9
- 1 BHK - TYPE 11
- 1 BHK - TYPE 12
- 1 BHK - TYPE 13
- 1 BHK - TYPE 14
- 1 BHK - TYPE 15
- 1 BHK - TYPE 17
- 2 BHK - TYPE 1
- 2 BHK - TYPE 2
- 3 BHK - TYPE 1

Disclaimer: All dimensions, materials and drawings are approximate. Information is subject to change without notice, at the developer's absolute discretion. The actual area may vary from the stated area. Drawings are not to scale. All images used are for illustrative purposes only and do not represent the actual size, features, specifications, fittings and furnishings. The developer reserves the right to make revisions/alterations, at the absolute discretion without any liability whatsoever.

SEVENTH

FLOOR PLAN




- | | | | | | | | |
|---|--|---|--|--|---|---|--|
|  ST - TYPE 1 |  ST - TYPE 2 |  ST - TYPE 3 |  ST - TYPE 4 |  ST - TYPE 5 |  ST - TYPE 7 |  1 BHK - TYPE 2 |  1 BHK - TYPE 5 |
| |  1 BHK - TYPE 6 |  1 BHK - TYPE 7 |  1 BHK - TYPE 8 |  1 BHK - TYPE 9 |  1 BHK - TYPE 11 |  1 BHK - TYPE 14 | |
| | |  1 BHK - TYPE 17 |  2 BHK - TYPE 1 |  2 BHK - TYPE 2 |  3 BHK - TYPE 1 | | |

Disclaimer: All dimensions, materials and drawings are approximate. Information is subject to change without notice, at the developer's absolute discretion. The actual area may vary from the stated area. Drawings are not to scale. All images used are for illustrative purposes only and do not represent the actual size, features, specifications, fittings and furnishings. The developer reserves the right to make revisions/alterations, at the absolute discretion without any liability whatsoever.

EIGHTH

FLOOR PLAN

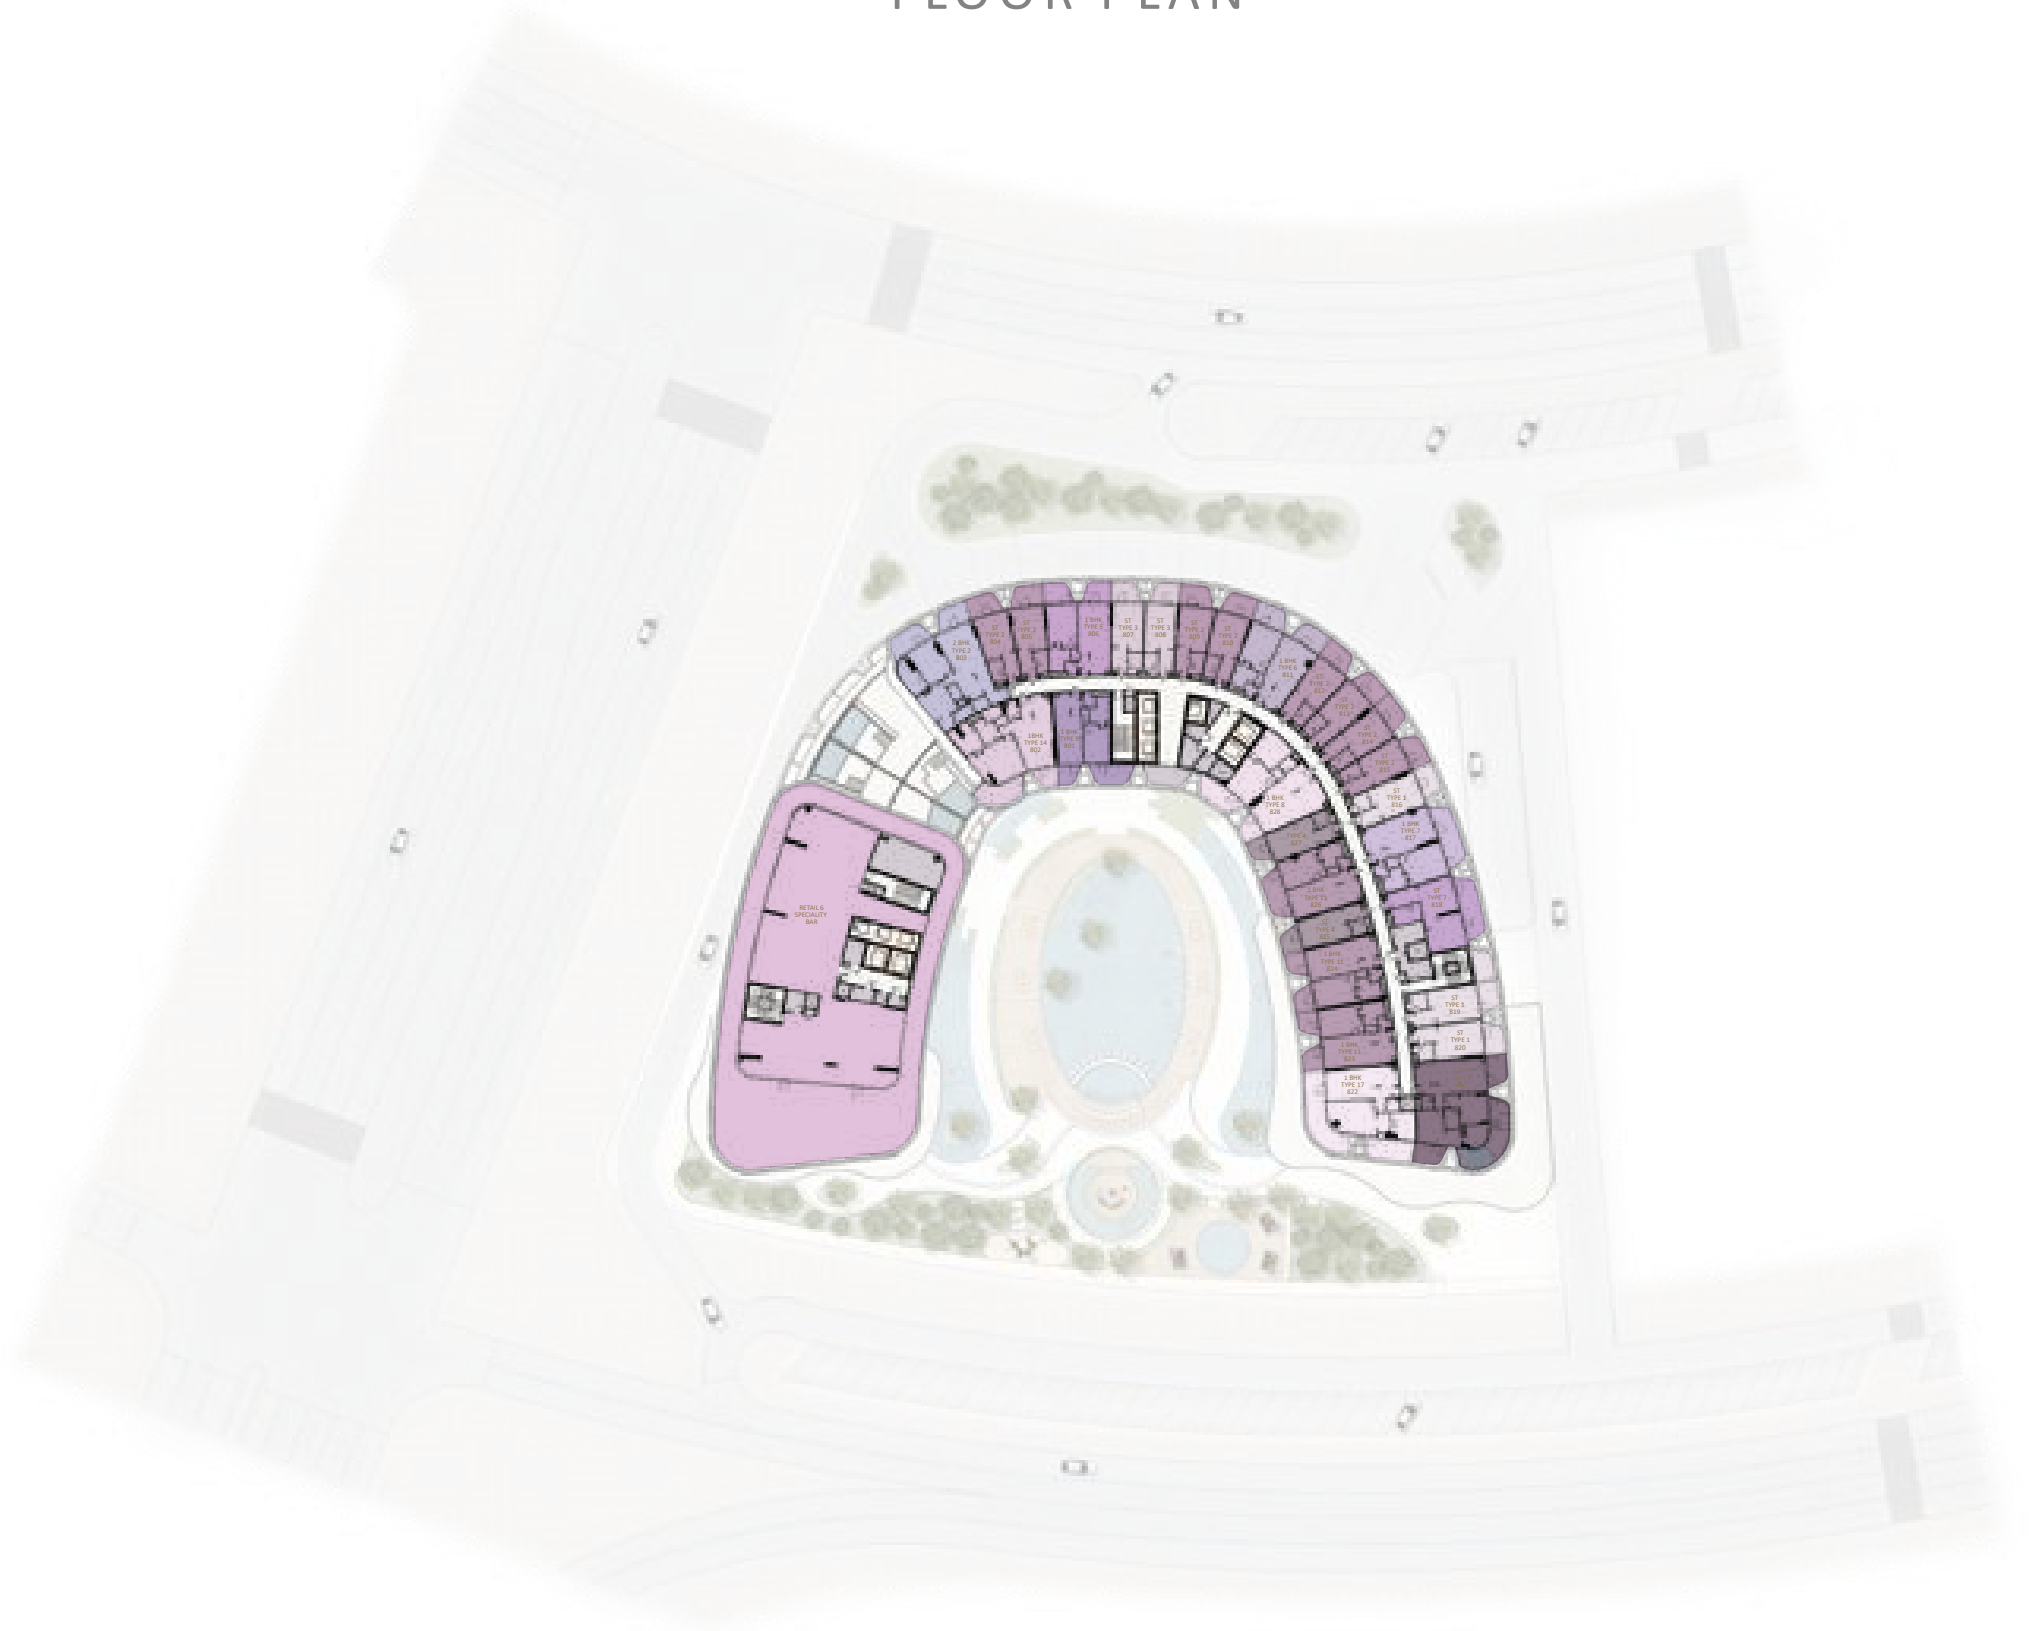


- ST - TYPE 1
- ST - TYPE 2
- ST - TYPE 3
- ST - TYPE 4
- ST - TYPE 7
- 1 BHK - TYPE 5
- 1 BHK - TYPE 6
- 1 BHK - TYPE 7
- 1 BHK - TYPE 8
- 1 BHK - TYPE 9
- 1 BHK - TYPE 11
- 1 BHK - TYPE 14
- 1 BHK - TYPE 17
- 2 BHK - TYPE 1
- 2 BHK - TYPE 2
- RETAIL 6 - SPECIALITY BAR

Disclaimer: All dimensions, materials and drawings are approximate. Information is subject to change without notice, at the developer's absolute discretion. The actual area may vary from the stated area. Drawings are not to scale. All images used are for illustrative purposes only and do not represent the actual size, features, specifications, fittings and furnishings. The developer reserves the right to make revisions/alterations, at the absolute discretion without any liability whatsoever.

NINTH

FLOOR PLAN

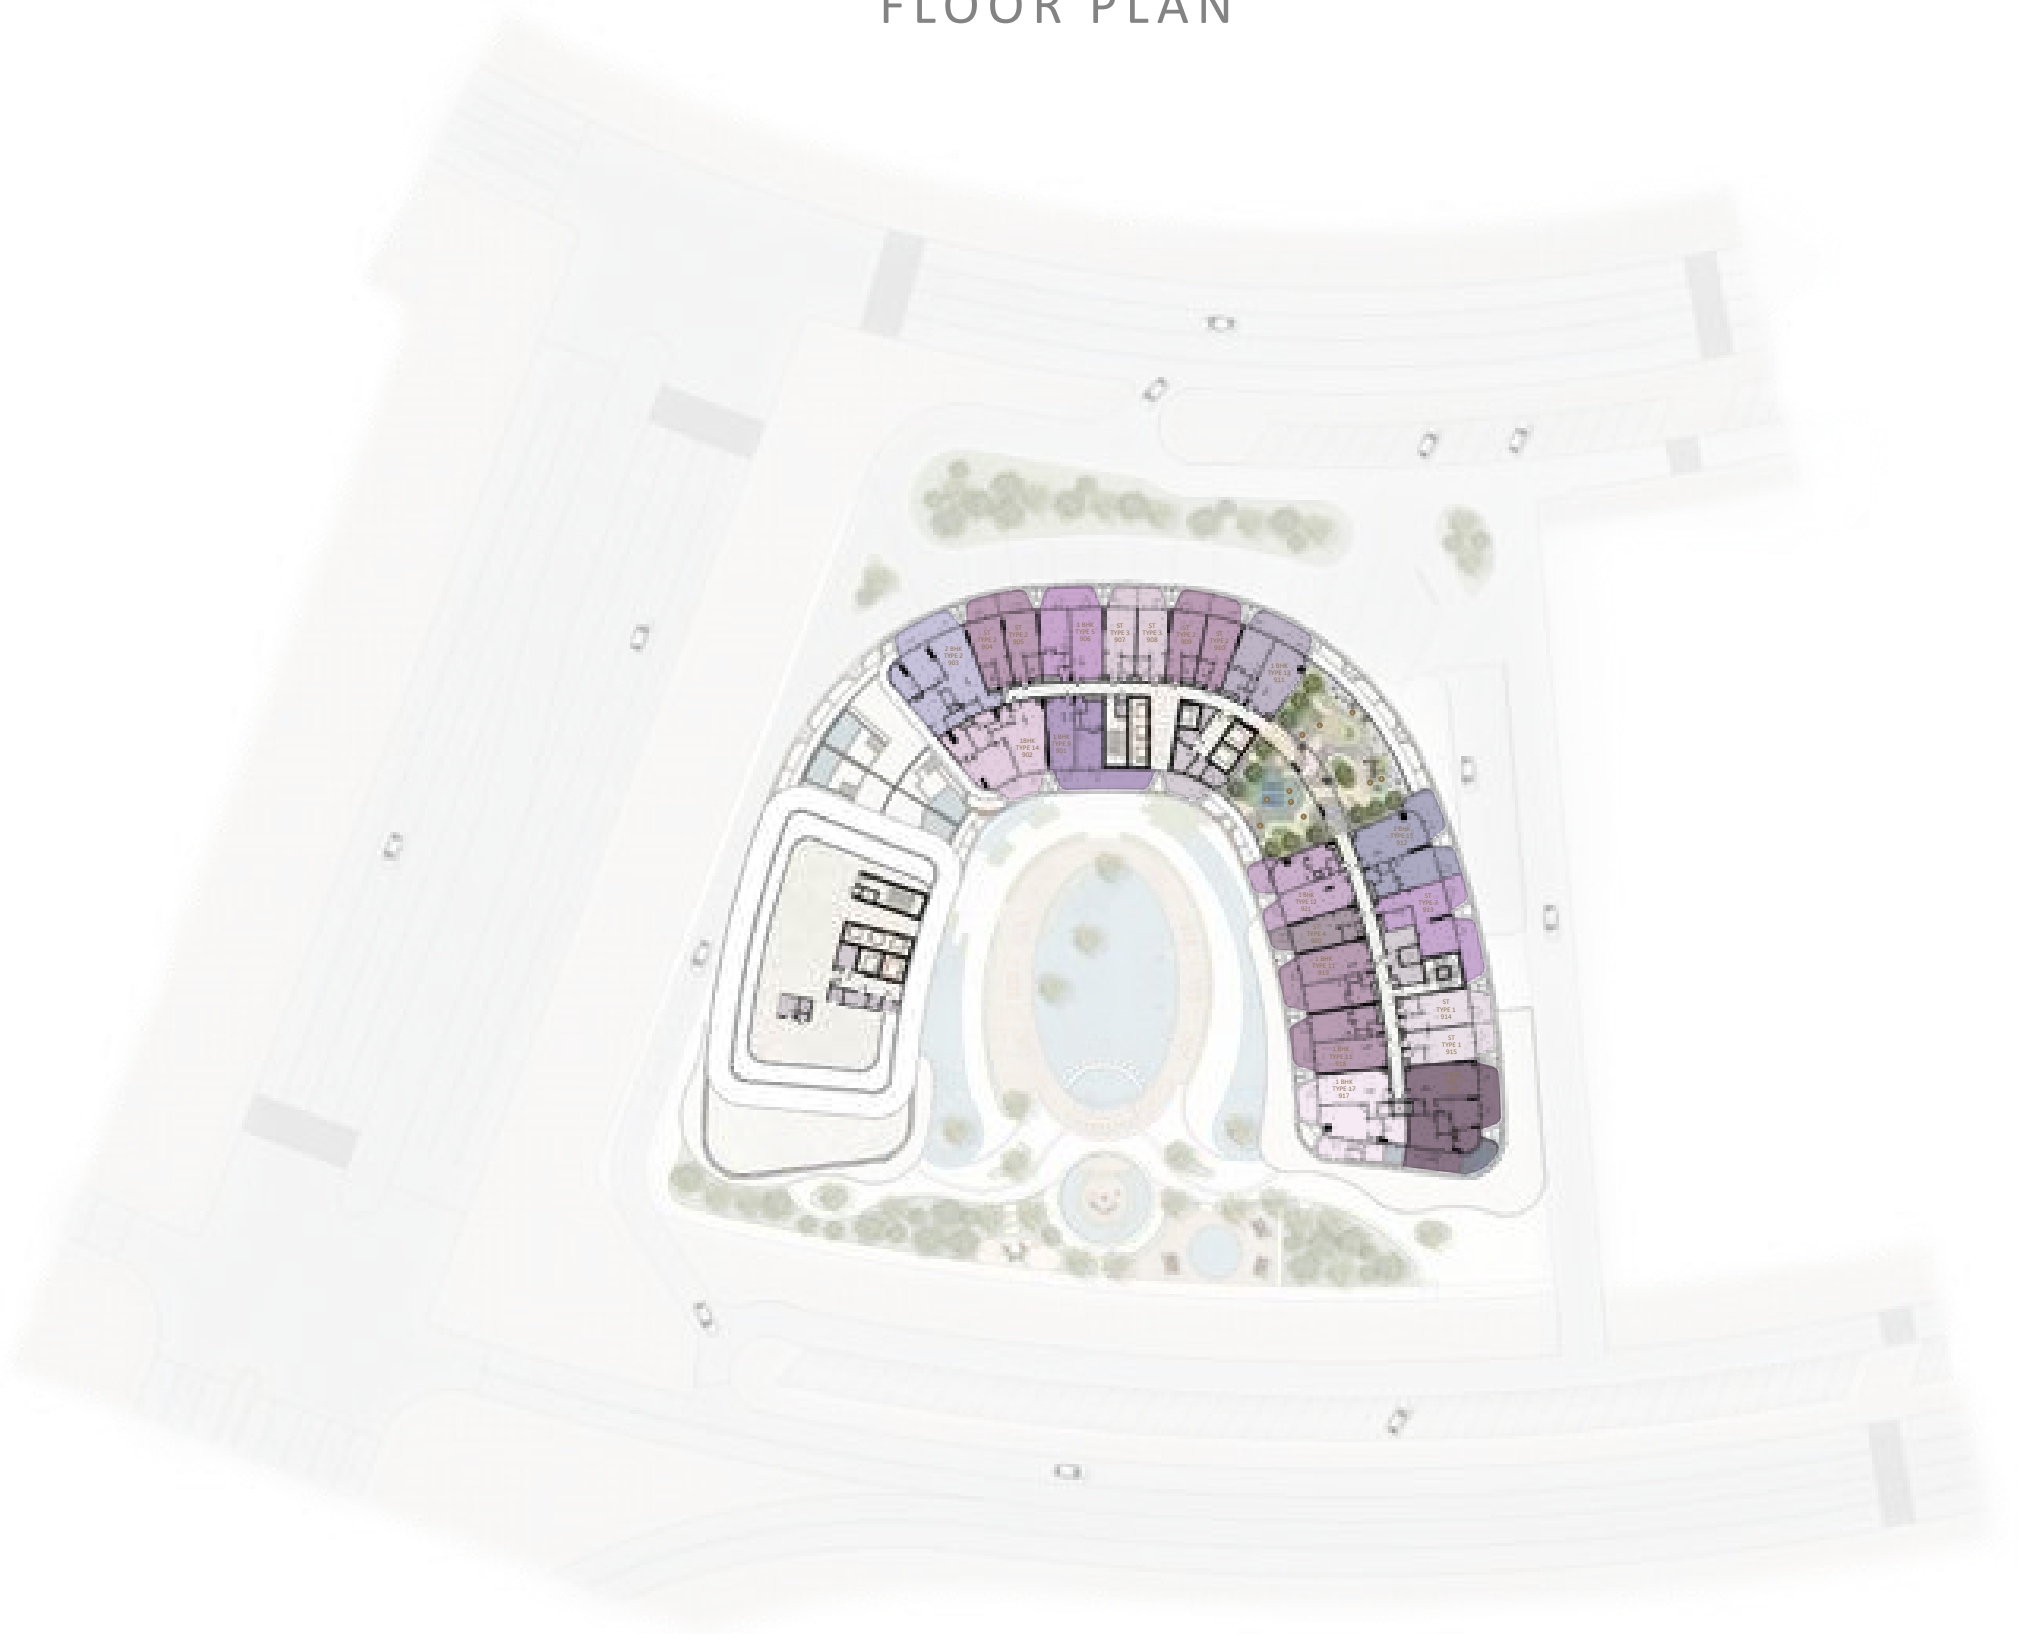

- ST - TYPE 1
- ST - TYPE 2
- ST - TYPE 3
- ST - TYPE 4
- ST - TYPE 7
- 1 BHK - TYPE 5
- 1 BHK - TYPE 9
- 1 BHK - TYPE 11

1 BHK - TYPE 121 BHK - TYPE 131 BHK - TYPE 141 BHK - TYPE 151 BHK - TYPE 172 BHK - TYPE 12 BHK - TYPE 2

1

SEATING

2

GAMES ZONE

3

YOGA DECK

4

LAWN AREA

5

HAMMOCK

6

SWING

7

EPDM FLOORING

8

KID'S PLAY


9

TABLES TENNIS

Disclaimer: All dimensions, materials and drawings are approximate. Information is subject to change without notice, at the developer's absolute discretion. The actual area may vary from the stated area. Drawings are not to scale. All images used are for illustrative purposes only and do not represent the actual size, features, specifications, fittings and furnishings. The developer reserves the right to make revisions/alterations, at the absolute discretion without any liability whatsoever.

TENTH

FLOOR PLAN

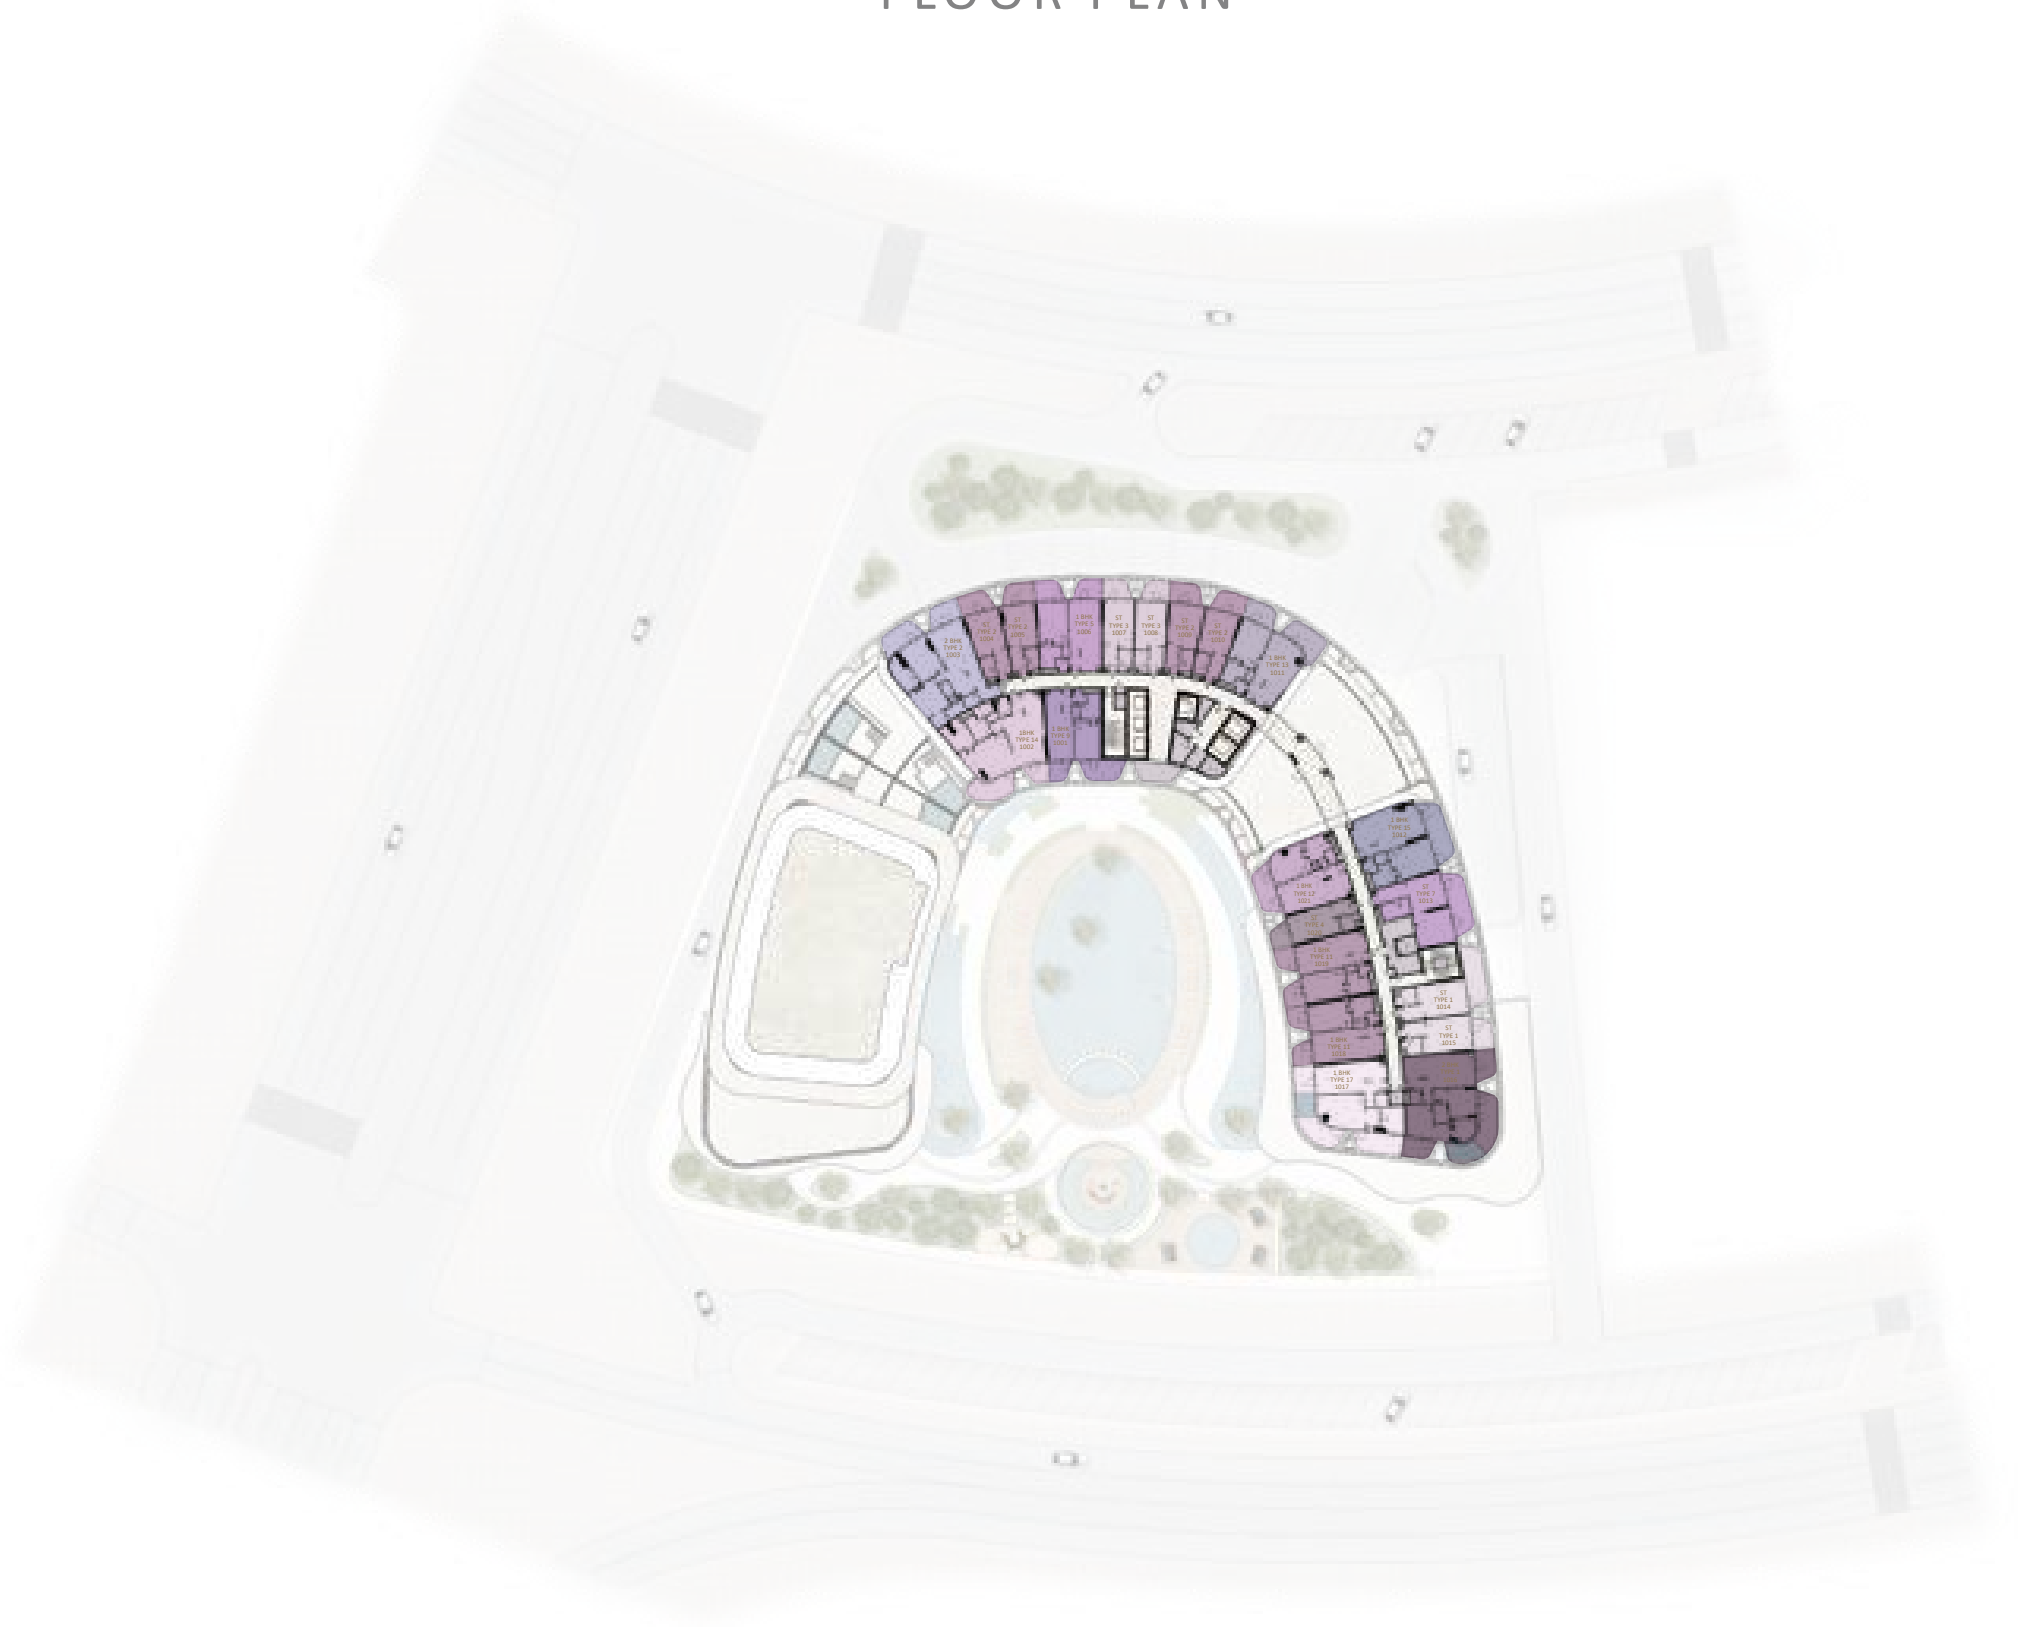


- ST - TYPE 1
- ST - TYPE 2
- ST - TYPE 3
- ST - TYPE 4
- ST - TYPE 7
- 1 BHK - TYPE 5
- 1 BHK - TYPE 9
- 1 BHK - TYPE 11
- 1 BHK - TYPE 12
- 1 BHK - TYPE 13
- 1 BHK - TYPE 14
- 1 BHK - TYPE 15
- 1 BHK - TYPE 17
- 2 BHK - TYPE 1
- 2 BHK - TYPE 2

Disclaimer: All dimensions, materials and drawings are approximate. Information is subject to change without notice, at the developer's absolute discretion. The actual area may vary from the stated area. Drawings are not to scale. All images used are for illustrative purposes only and do not represent the actual size, features, specifications, fittings and furnishings. The developer reserves the right to make revisions/alterations, at the absolute discretion without any liability whatsoever.

ELEVENTH

FLOOR PLAN

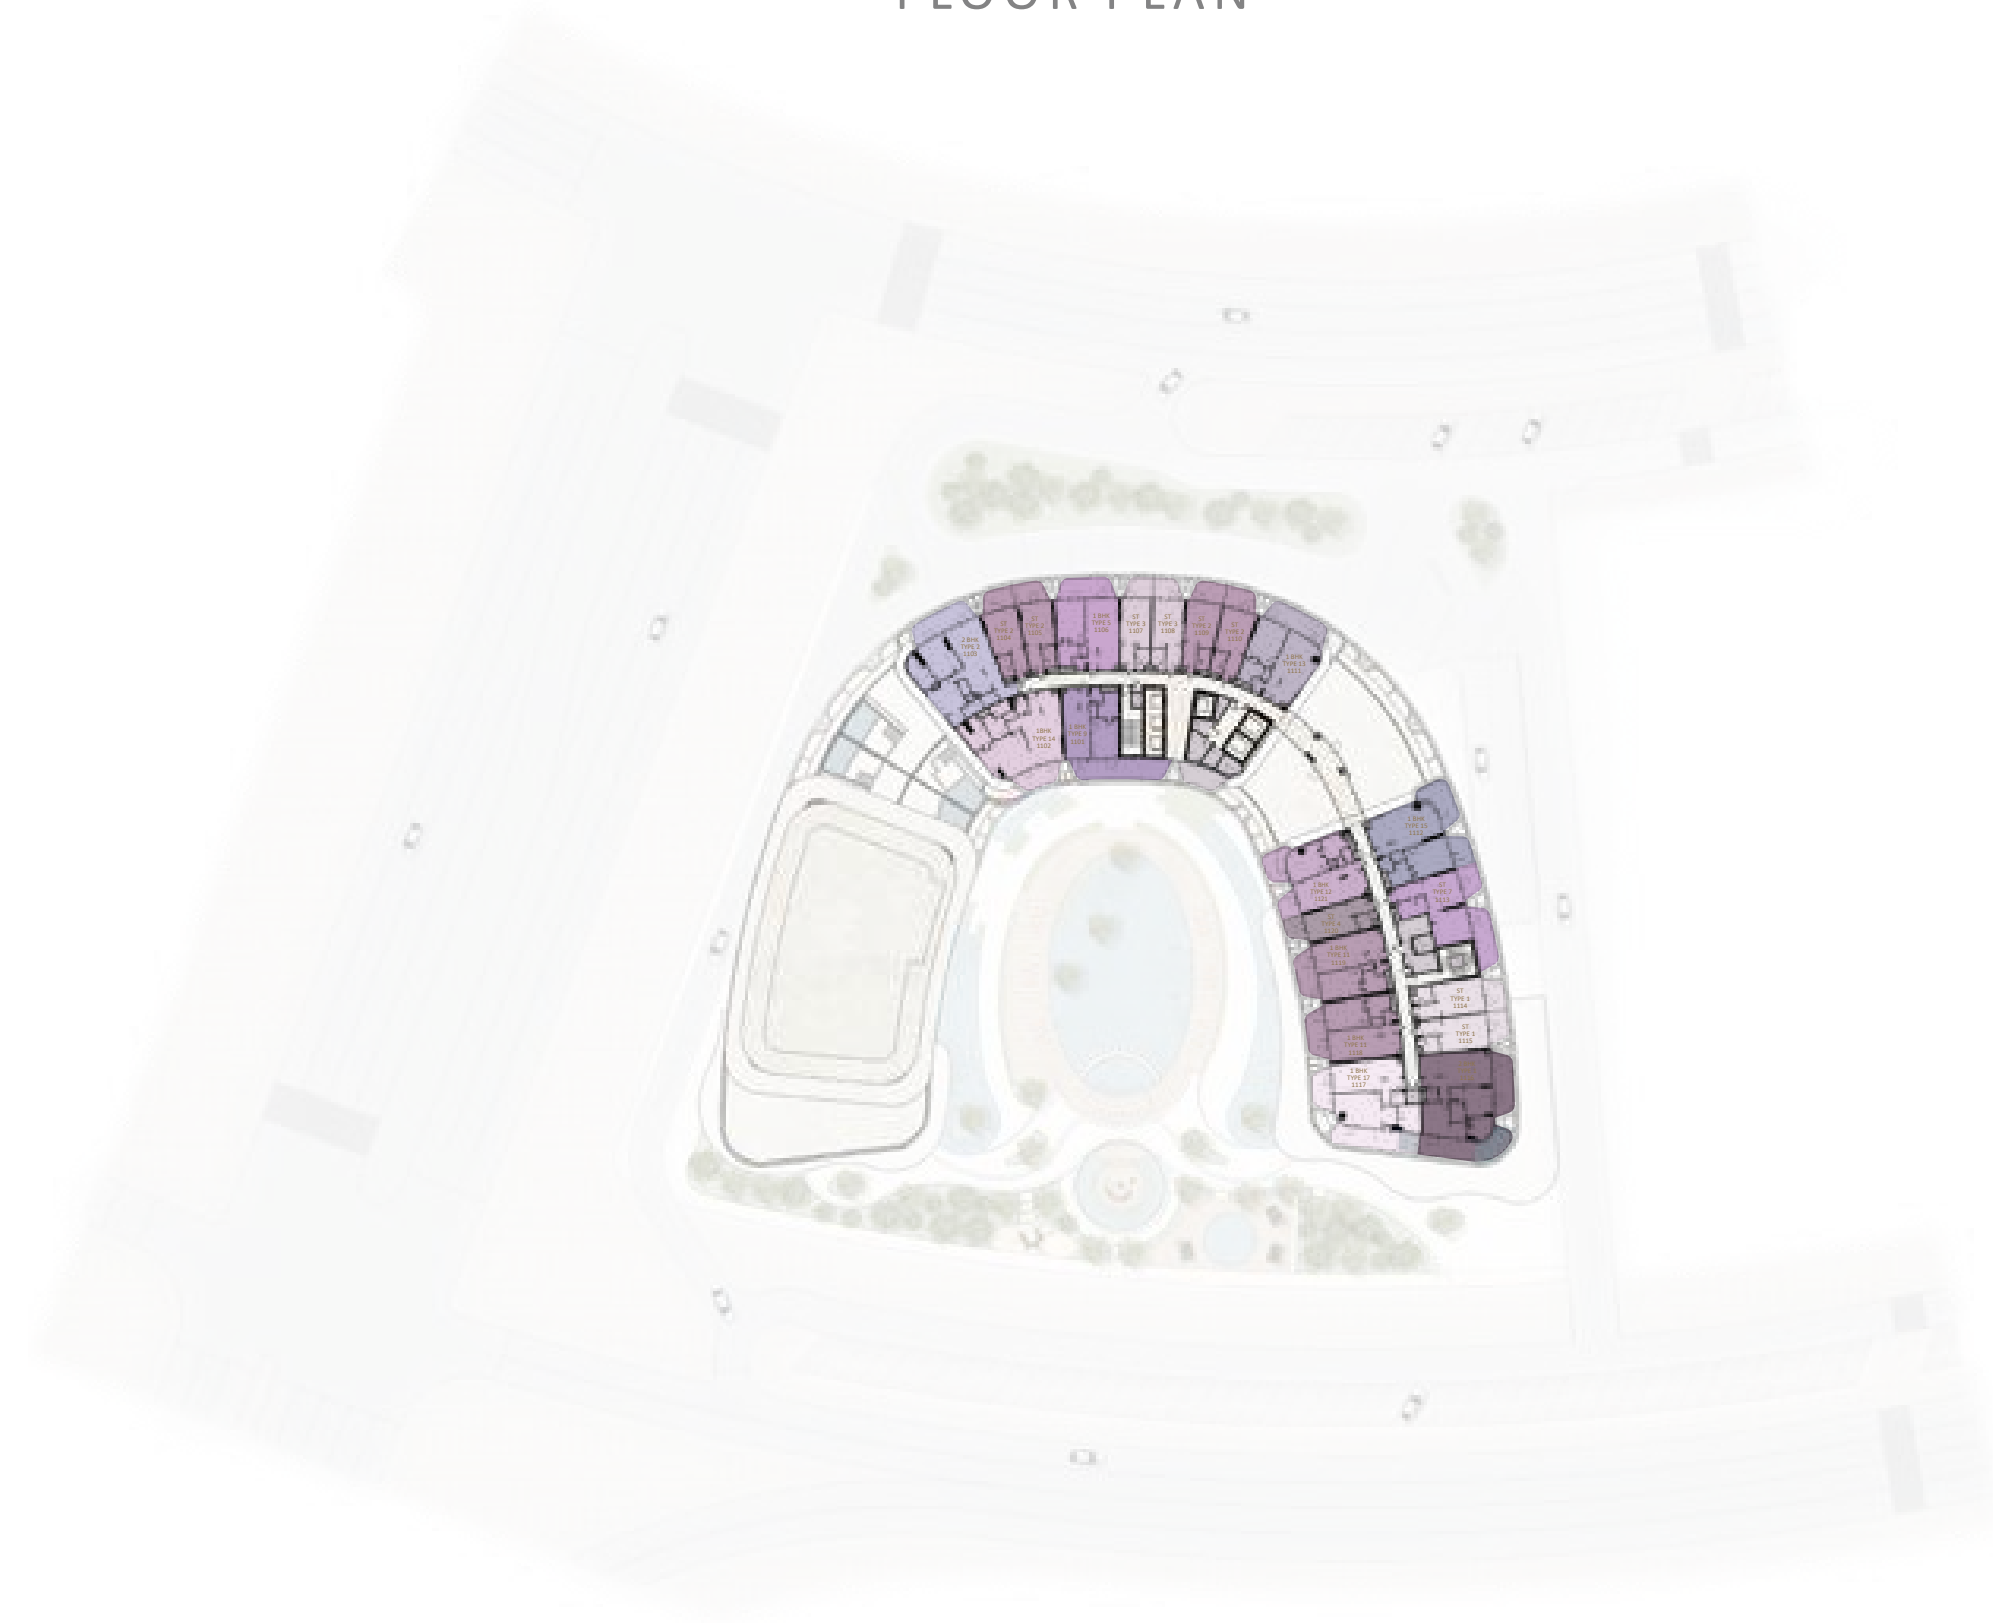


- ST - TYPE 1
- ST - TYPE 2
- ST - TYPE 3
- ST - TYPE 4
- ST - TYPE 7
- 1 BHK - TYPE 5
- 1 BHK - TYPE 9
- 1 BHK - TYPE 11
- 1 BHK - TYPE 12
- 1 BHK - TYPE 13
- 1 BHK - TYPE 14
- 1 BHK - TYPE 15
- 1 BHK - TYPE 17
- 2 BHK - TYPE 1
- 2 BHK - TYPE 2

Disclaimer: All dimensions, materials and drawings are approximate. Information is subject to change without notice, at the developer's absolute discretion. The actual area may vary from the stated area. Drawings are not to scale. All images used are for illustrative purposes only and do not represent the actual size, features, specifications, fittings and furnishings. The developer reserves the right to make revisions/alterations, at the absolute discretion without any liability whatsoever.

TWELFTH

FLOOR PLAN

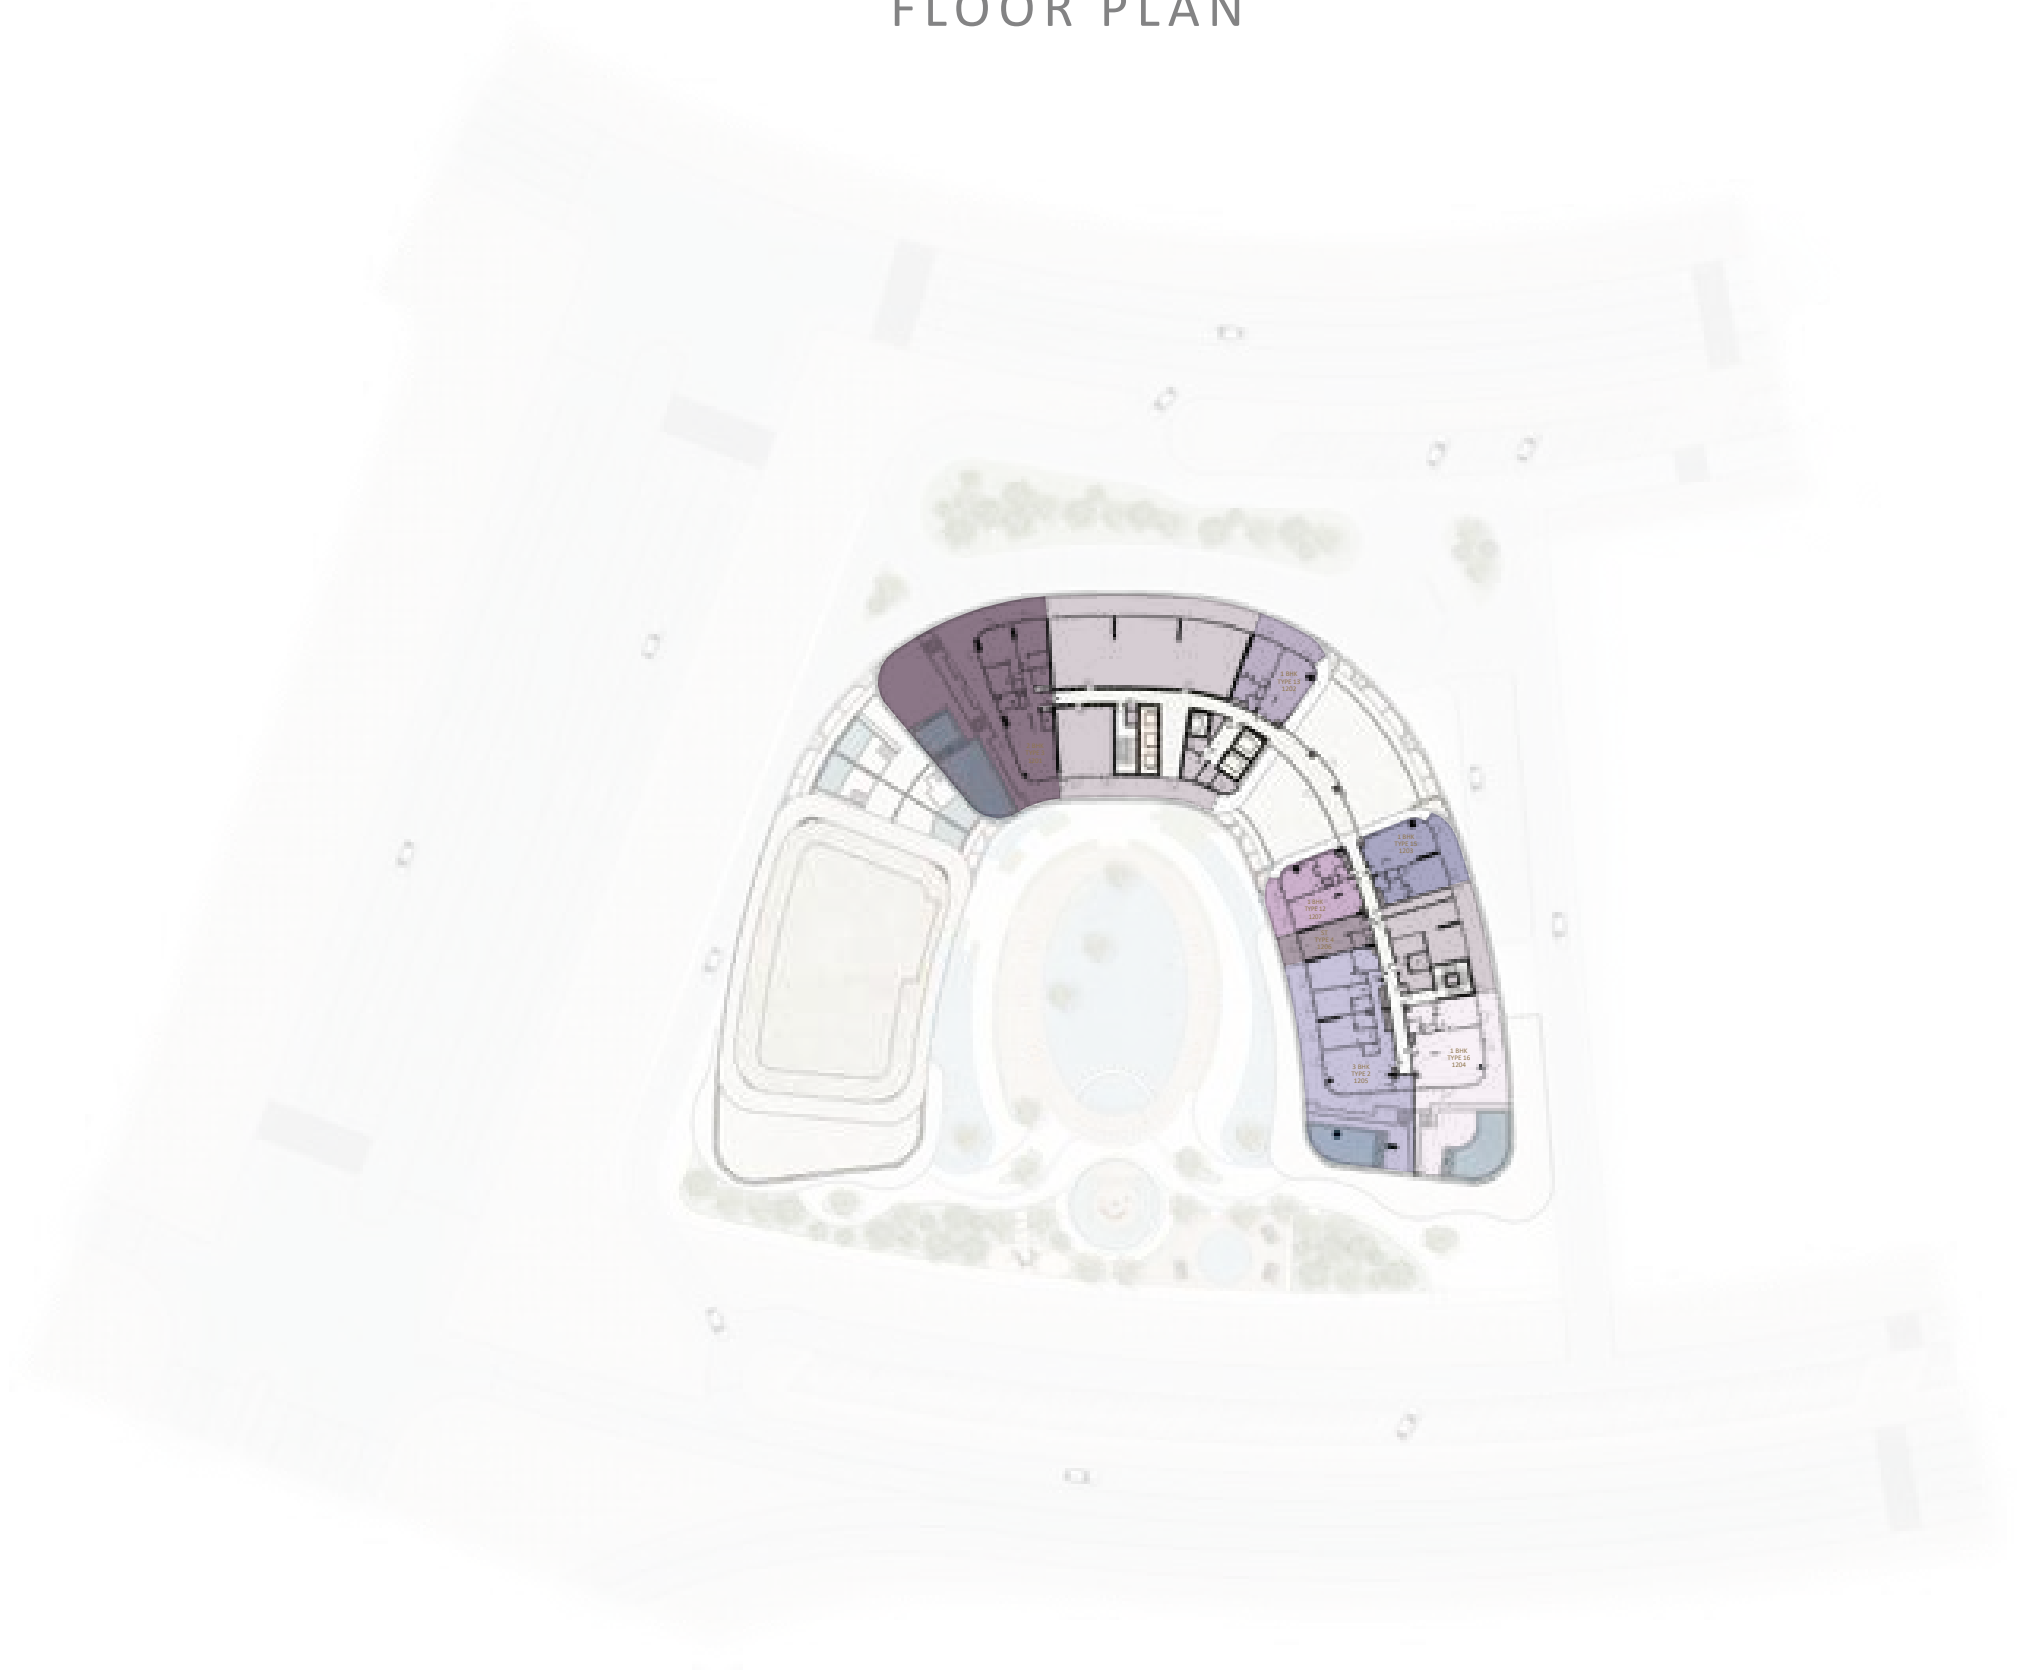

ST - TYPE 4



1 BHK - TYPE 12



1 BHK - TYPE 13



1 BHK - TYPE 15



1 BHK - TYPE 16



2 BHK - TYPE 3



3 BHK - TYPE 2

Disclaimer: All dimensions, materials and drawings are approximate. Information is subject to change without notice, at the developer's absolute discretion. The actual area may vary from the stated area. Drawings are not to scale. All images used are for illustrative purposes only and do not represent the actual size, features, specifications, fittings and furnishings. The developer reserves the right to make revisions/alterations, at the absolute discretion without any liability whatsoever.

ROOF

FLOOR PLAN



● SPACE FOR MEP OPEN TO SKY

● CHILLED WATER PUMP ROOM

Disclaimer: All dimensions, materials and drawings are approximate. Information is subject to change without notice, at the developer's absolute discretion. The actual area may vary from the stated area. Drawings are not to scale. All images used are for illustrative purposes only and do not represent the actual size, features, specifications, fittings and furnishings. The developer reserves the right to make revisions/alterations, at the absolute discretion without any liability whatsoever.